






Finish A: Blue Engineering Brick - (Dark mortar joint)

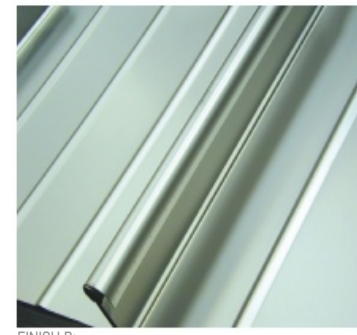

Finish B: 'Zipit' Aluminium Standing Seam Roof

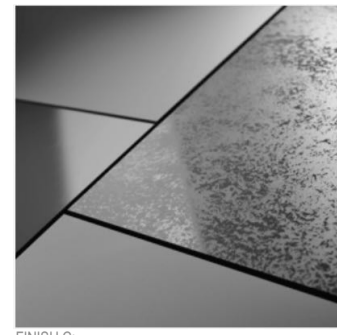

Finish C: Trepan Cladding (secret fixings) Lumen Melon (natural Grey) Cut out letters to reveal yellow above main garage doors (1 - 7)

 


Finish C: Trepan Cladding (secret fixings) Lumen Melon (yellow) (to all undercrofts and letter cut out numbers 1 - 7)



Finish D: Formvase Aluminium Louvers / Doors RAL colour to match cladding



Finish E: Tectrol MX Toggle frameless glass system

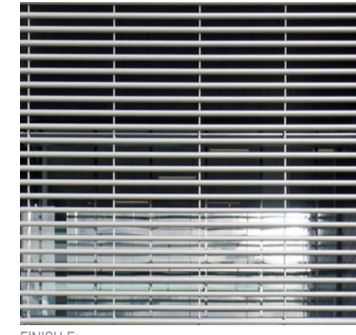

Finish F: Leviusa Box Section Infill Solar shading



Finish G: Aluminium Garage doors - colour to match louvers



Finish H: Pop out feature windows Trepan / Glazing



Stainless Steel Signage



Image 1

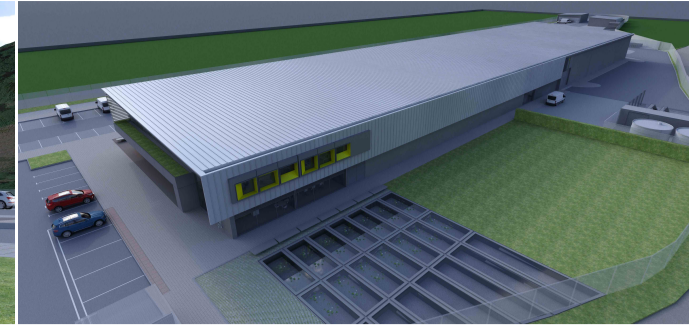


Image 2



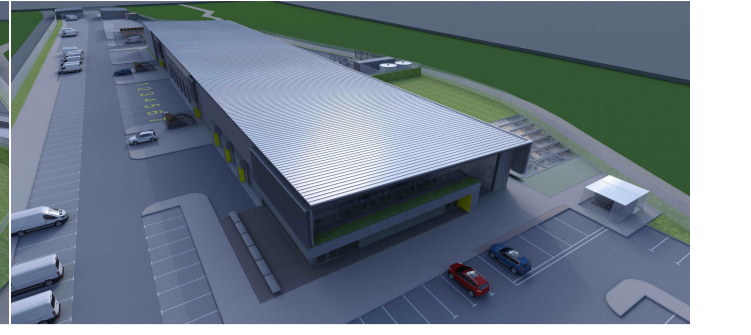


Image 3


finishes

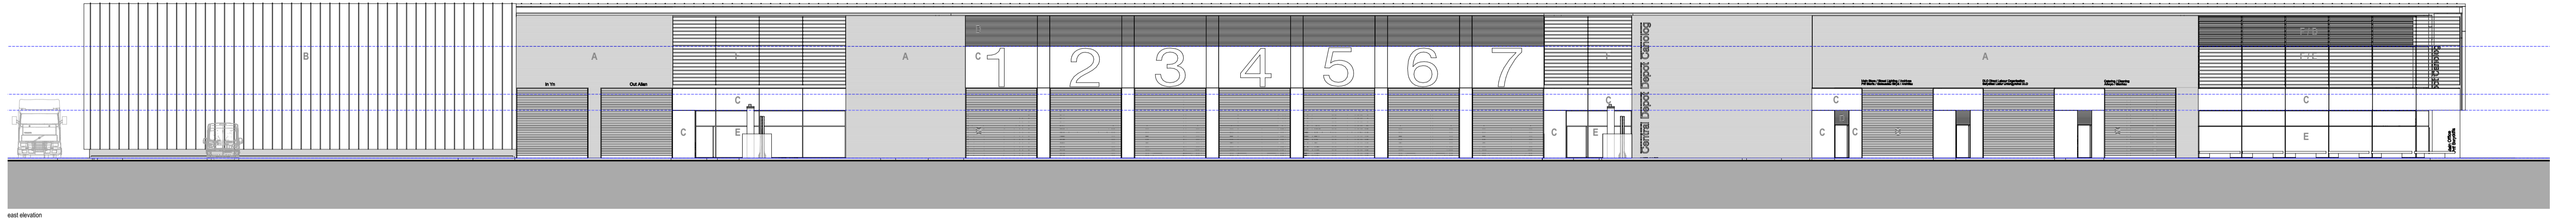


east elevation

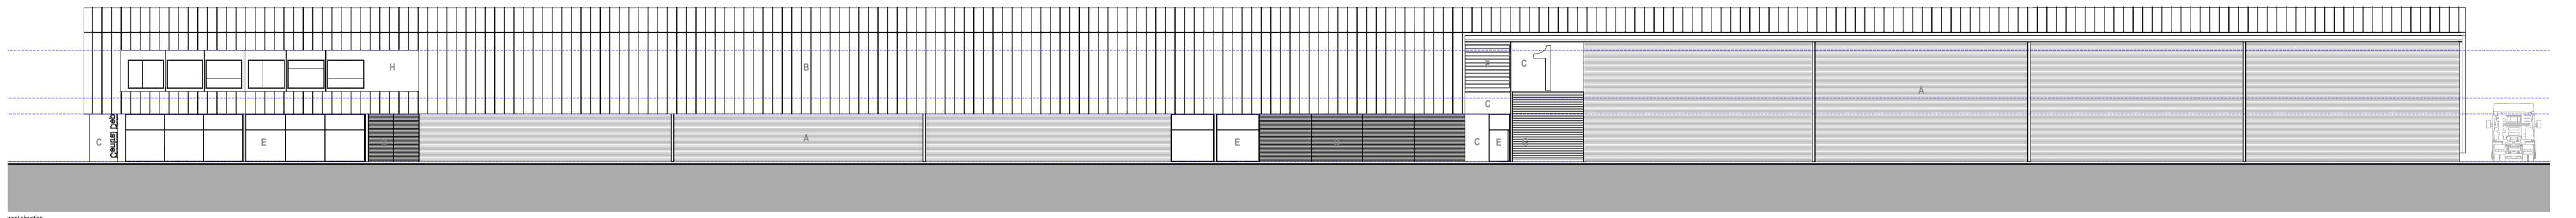

west elevation

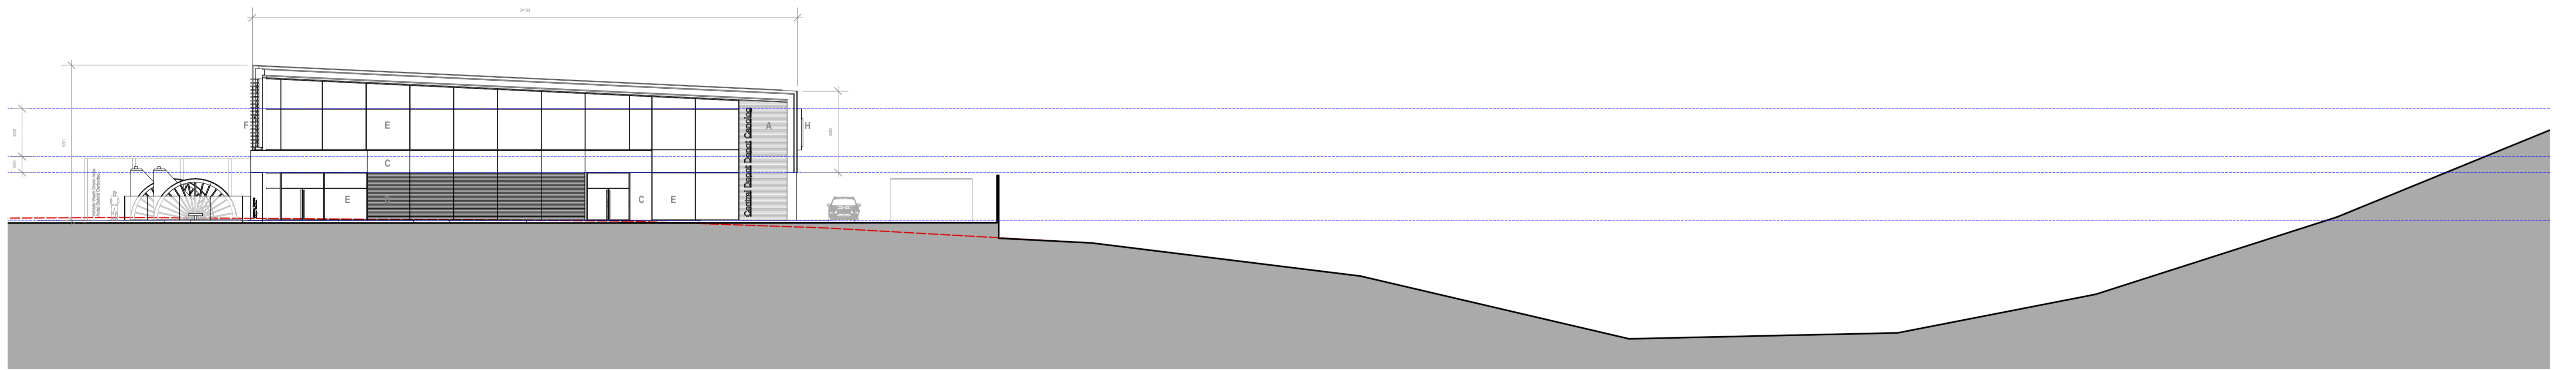

north elevation

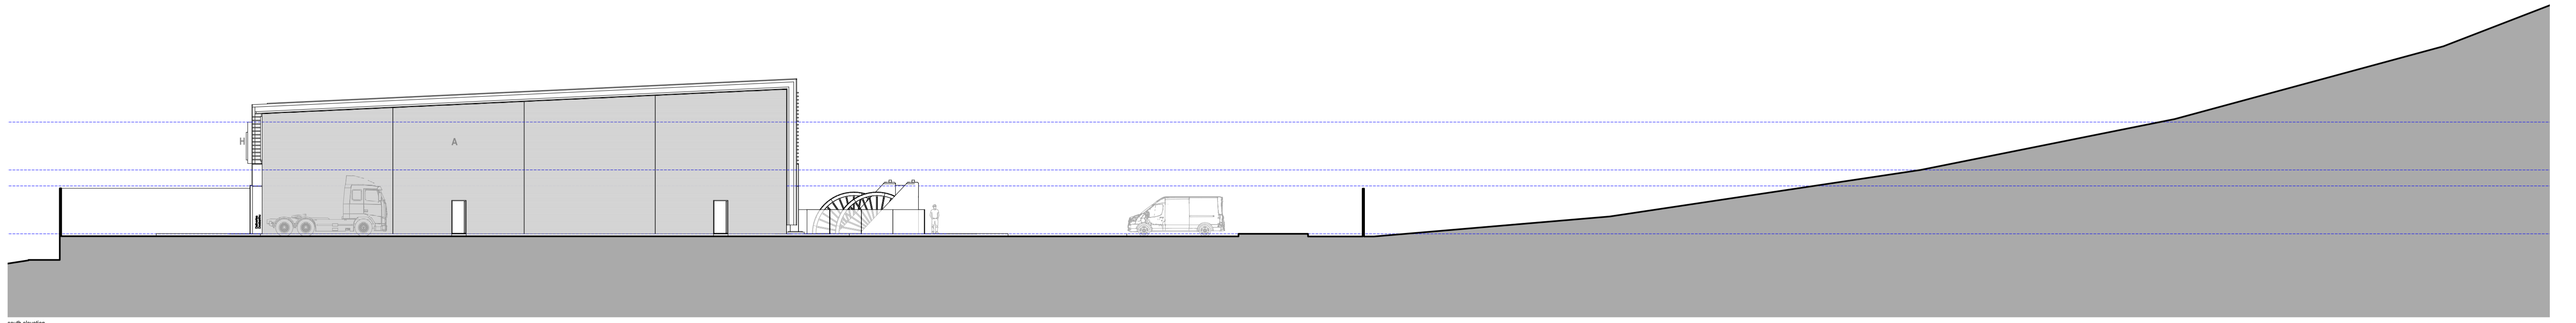

south elevation

proposed elevations

scale 1:200