




1 North Elevation
1:500

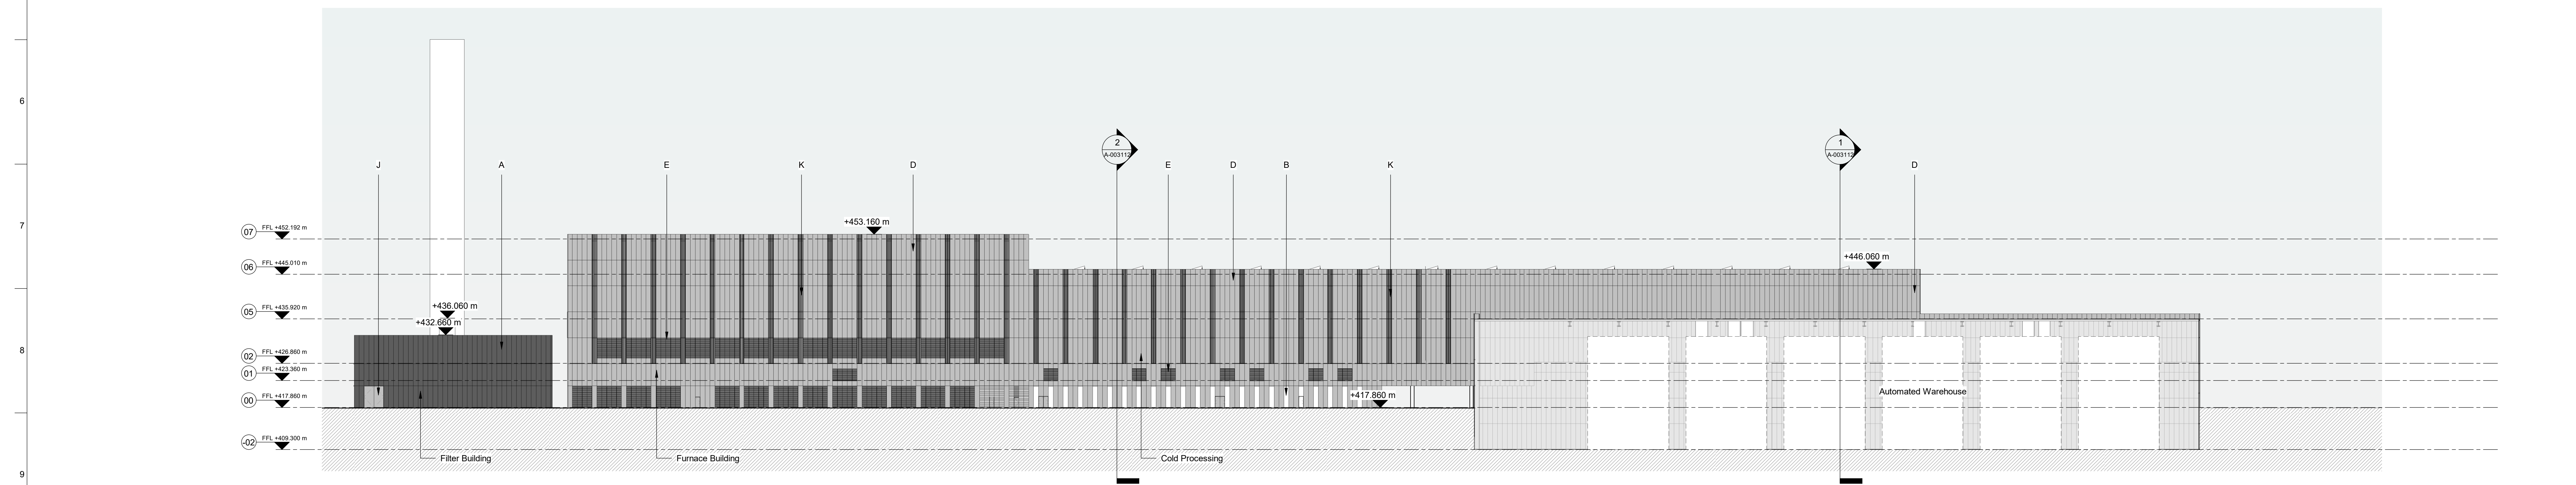


2 South Elevation
1:500

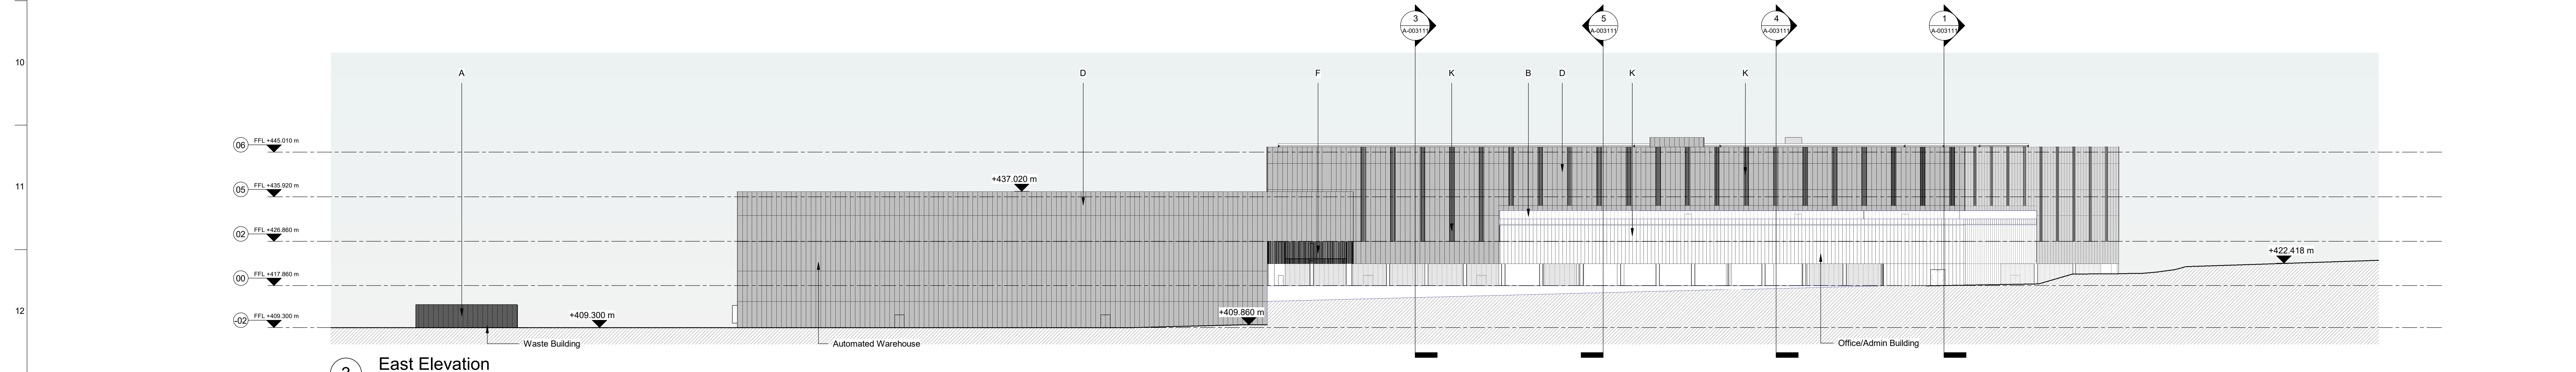

3 East Elevation
1:500

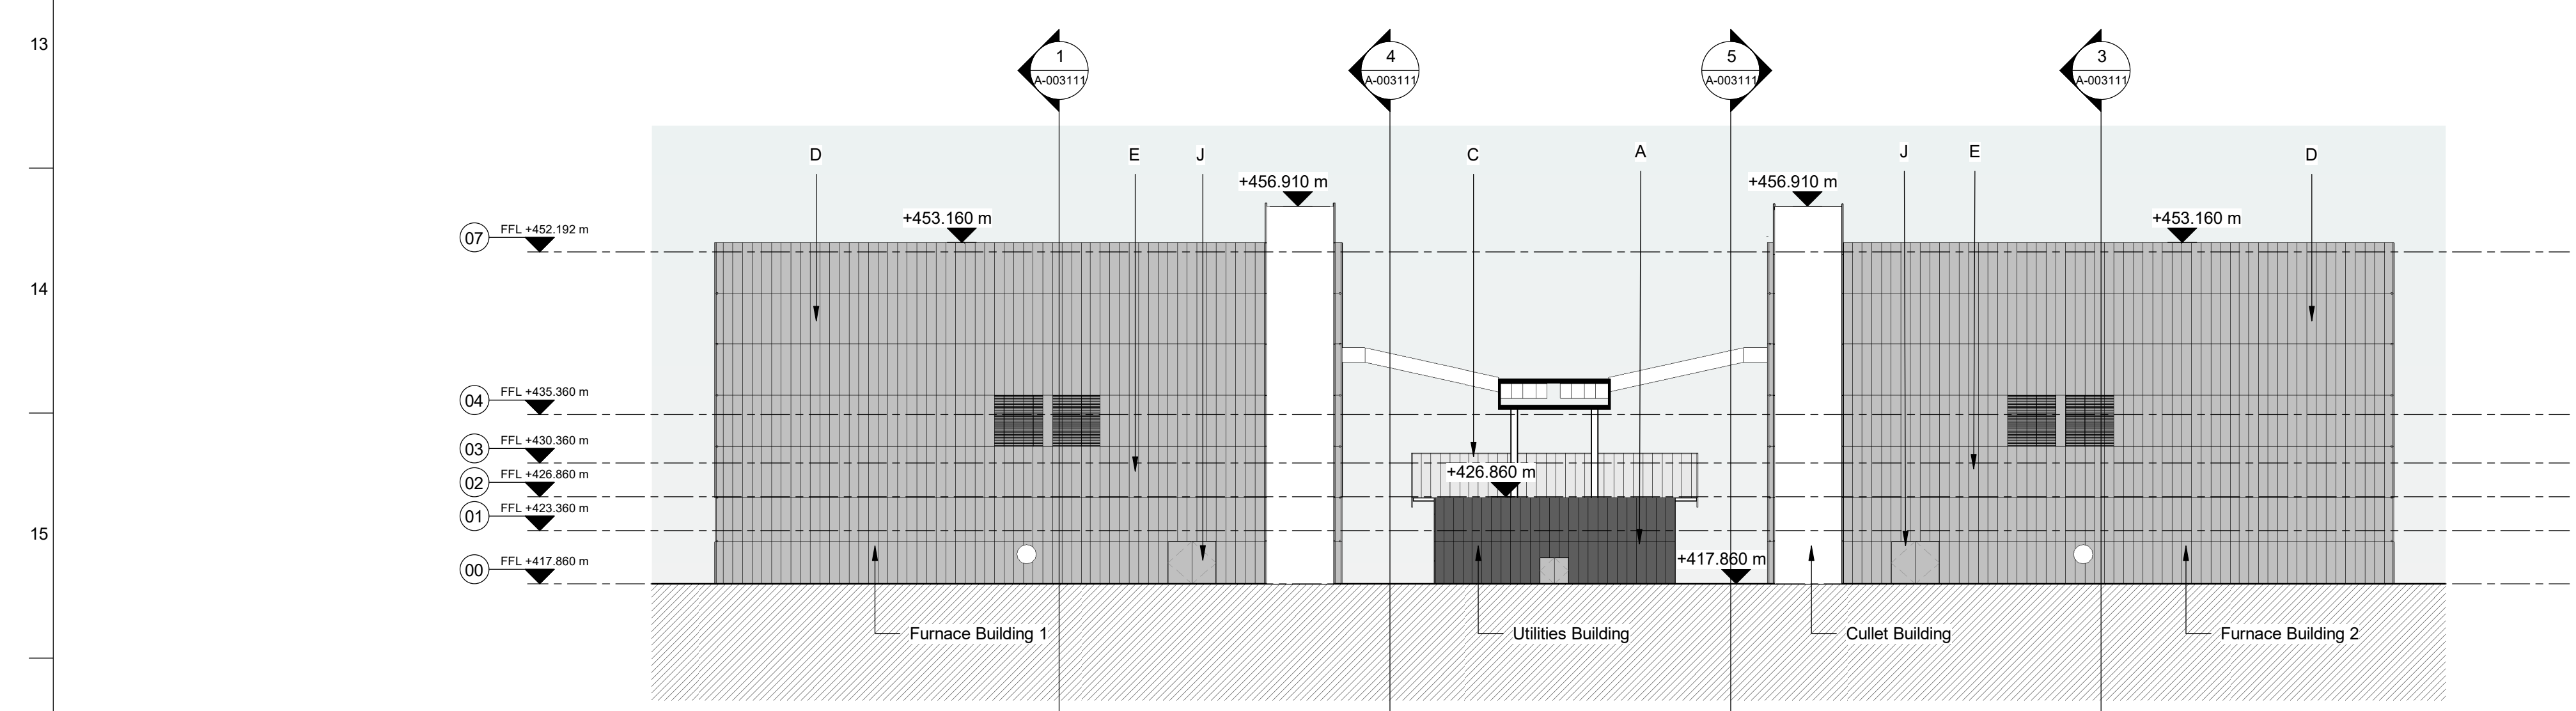

4 West Elevation
1:500

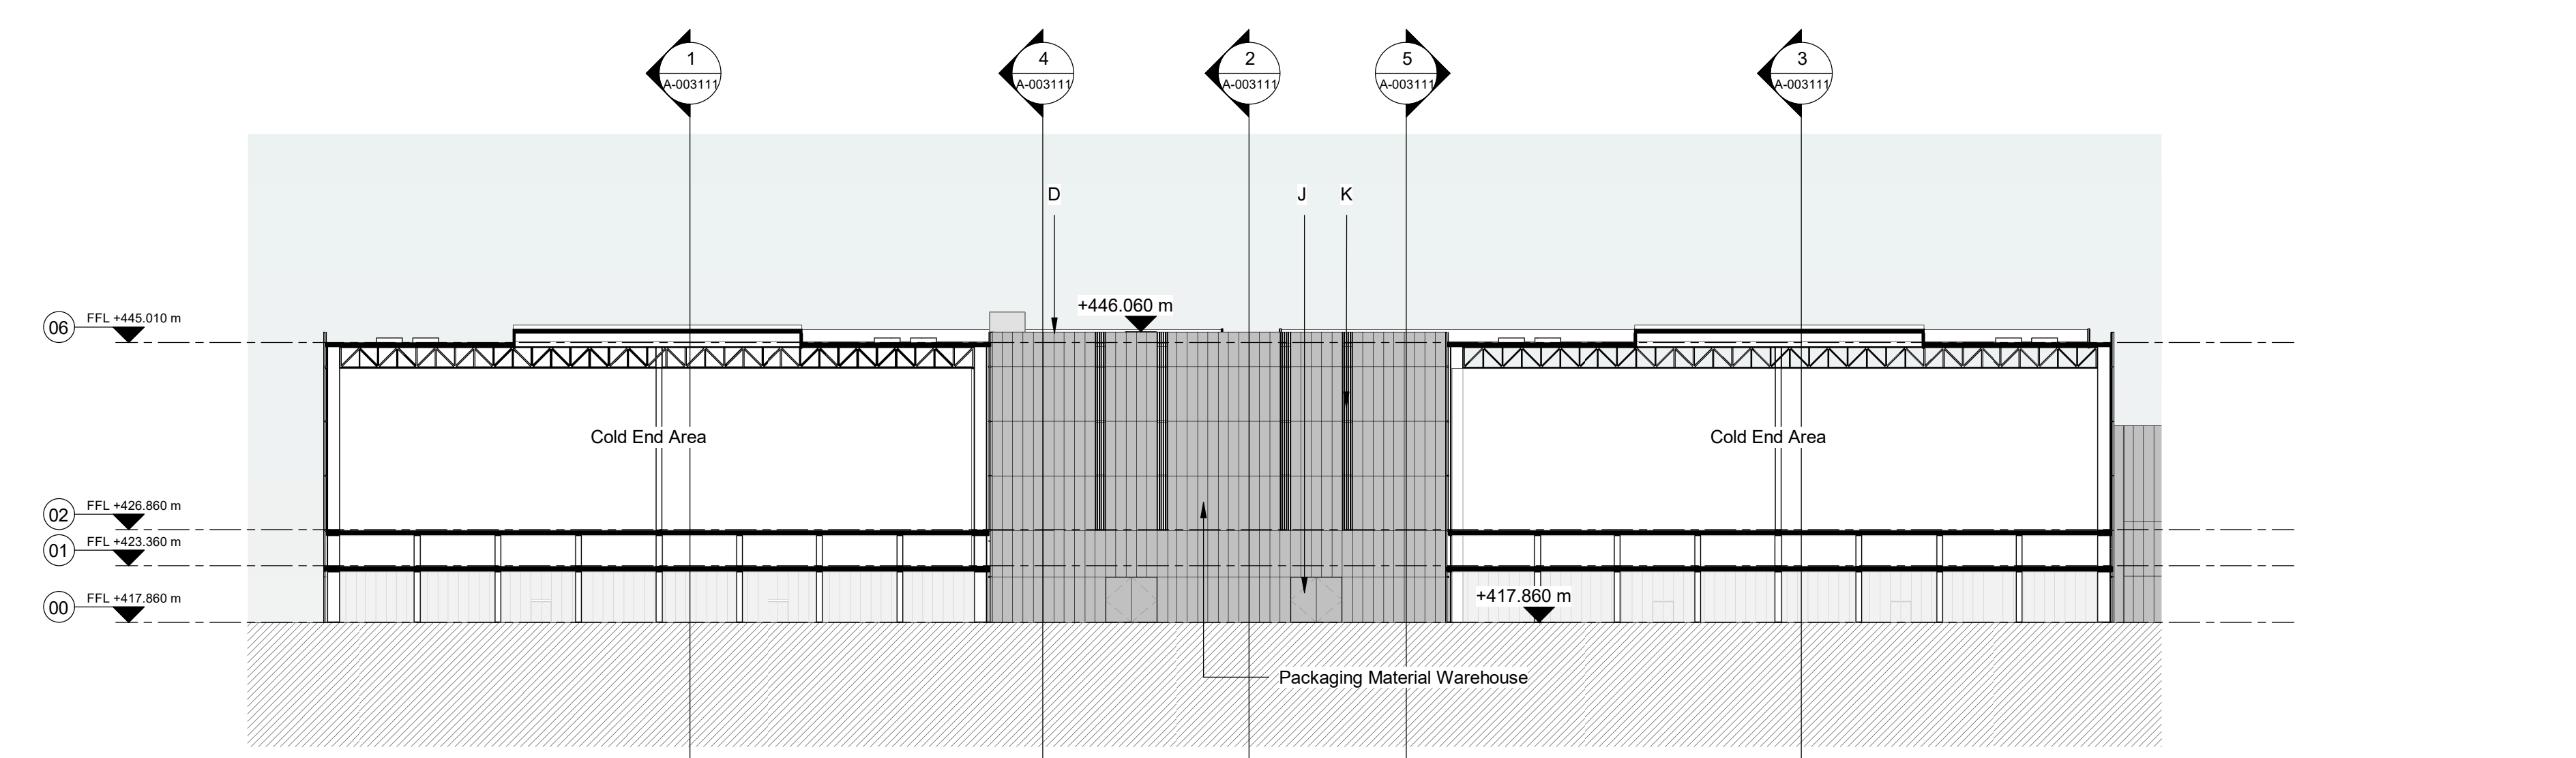

5 Packaging Elevation
1:500

FIGURED DIMENSIONS ONLY TO BE USED


- Key**
- Materials Types:**
- A Grey Coloured Concrete
 - B Glazing
 - C Grey Metal Panel
 - D Grey Reflective Metal Panel
 - E Grey Metal Louvres/perforated panels for ventilation
 - F Grey Metal Fins
 - G Fritted Glazing
 - H Concrete
 - I Metal Fence
 - J Metal Door
 - K Grey Metal Fins with Glazing Behind

P02	16/09/21	Issued for Planning
P01	19/07/21	Issued for Planning
Issue	Date	

ARUP

13 Fenny Street
London W1T 4EQ
Tel: +44 (0)20 7596 1531 Fax: +44 (0)20 7596 3924
www.arup.com

Client
CINER Glass Limited

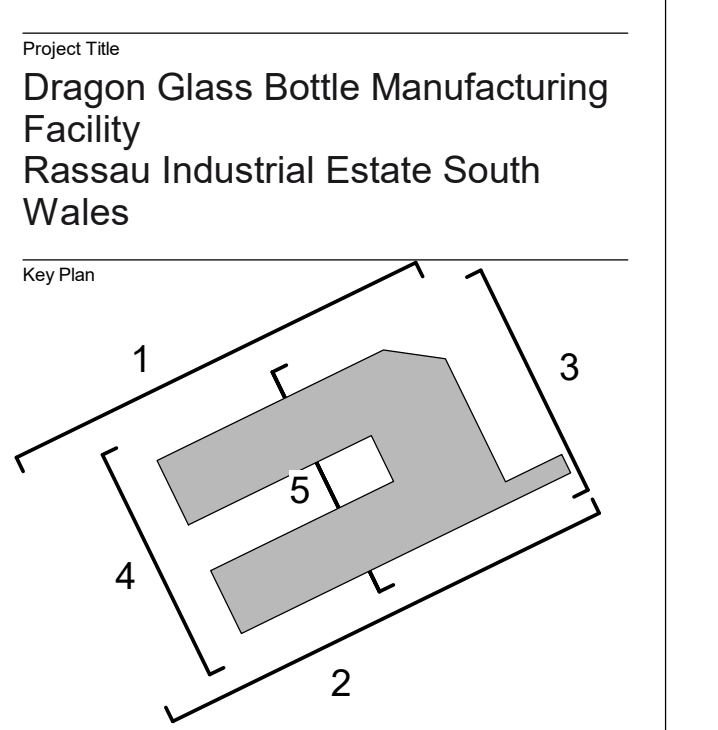

Drawing Title
Process Buildings North, East, South, West
General Arrangement Elevations

Scale of A0	As Indicated	By / Check / App'd	ACR/PE/ME
Date	Architecture		
Status	Planning		
Arup Job No	273927	Rev	P02
© DRAGON-ARUP-XXXX-ZZ-DR-A-003211			

