


1 North - South 2
1 : 500

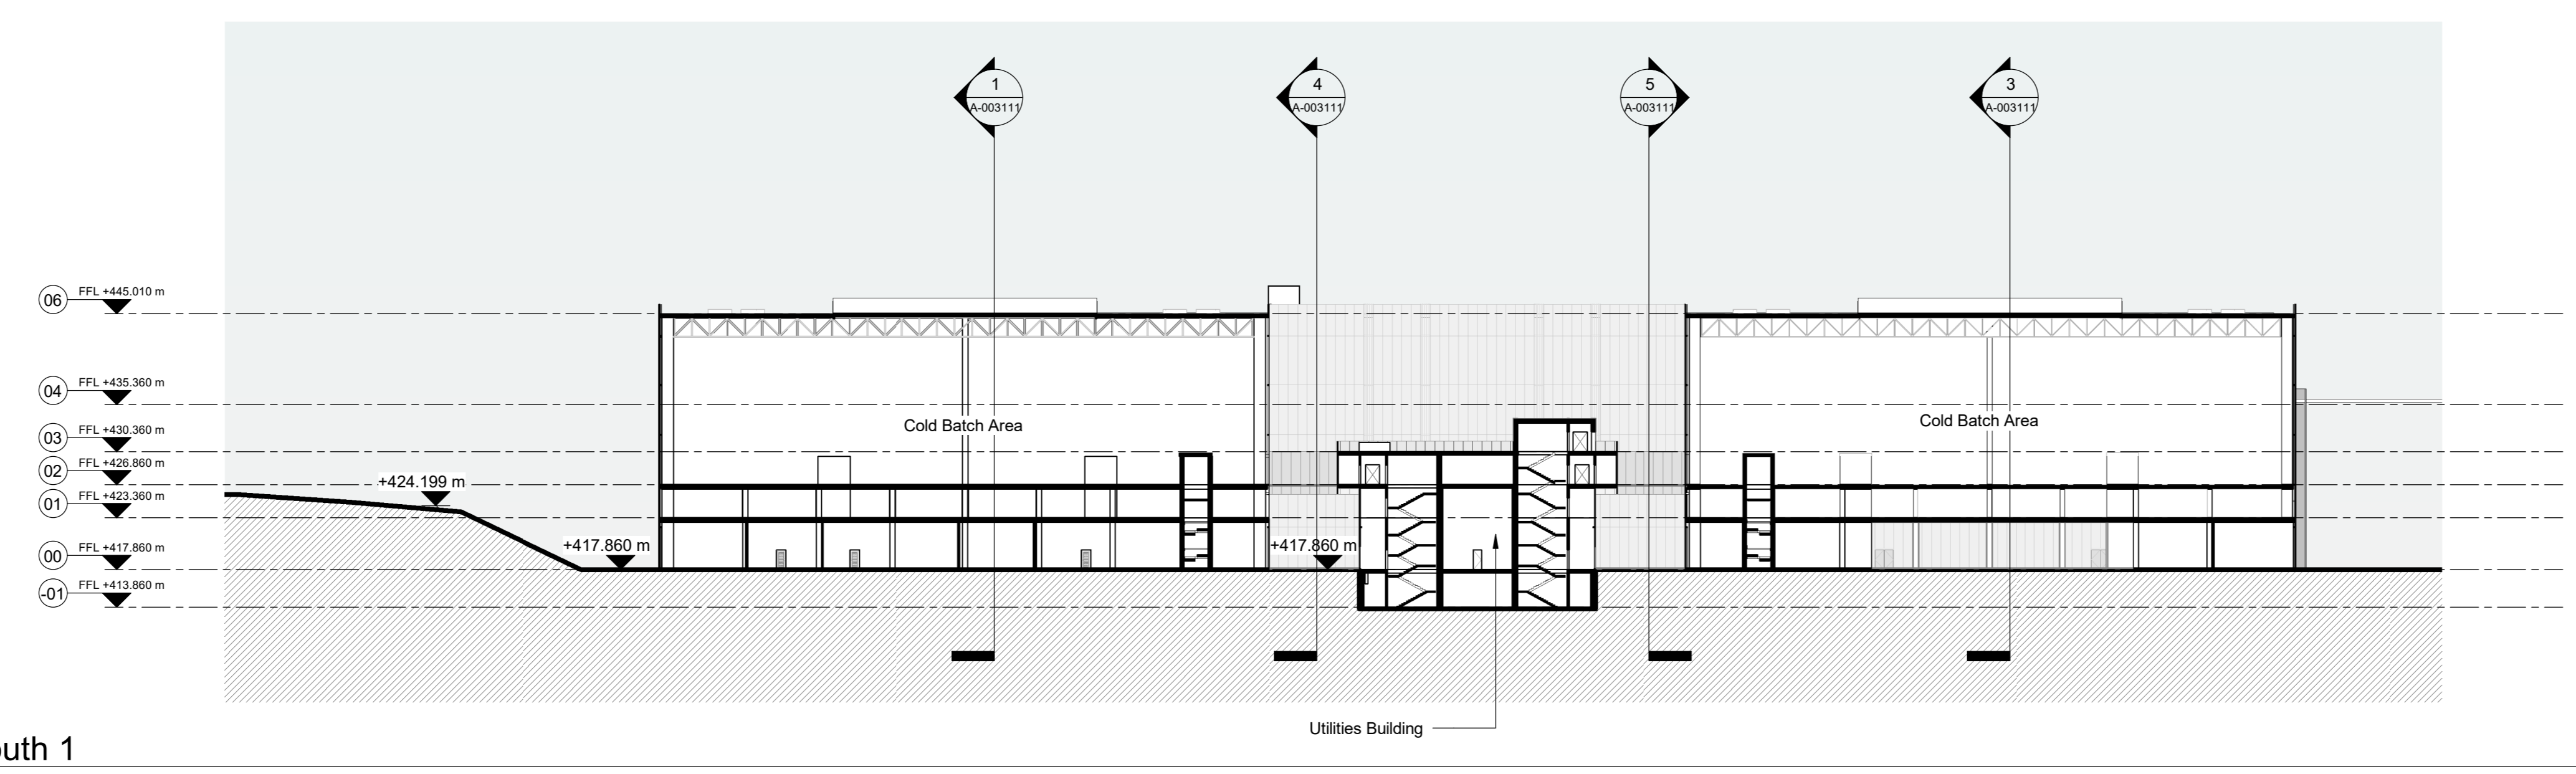

2 North - South 1
1 : 500


P02	16/09/21	Issued for Planning
P01	19/07/21	Issued for Planning
Issue	Date	

ARUP

19, Finsbury Street
London EC2A 3DU
Tel: +44 (0)20 7591 1511 Fax: +44 (0)20 7880 3924
www.arup.com

Client
CINER Glass Limited

Project Title
Dragon Glass Bottle Manufacturing Facility
Rassau Industrial Estate South Wales

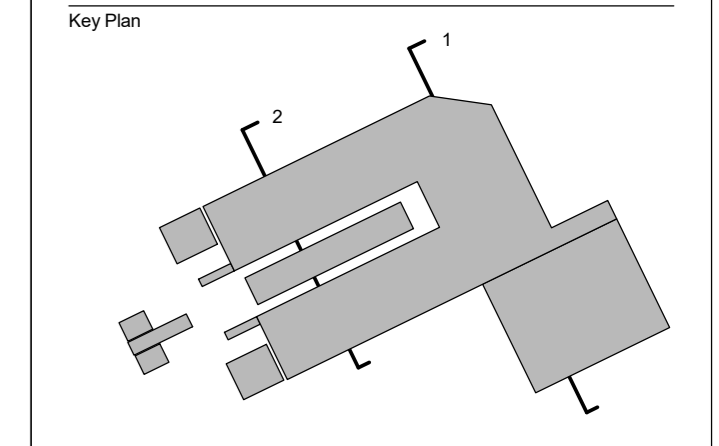

Drawing Title
Process Buildings
North - South
General Arrangement Section

Scale of A0	1 : 500	By / Check / Appd	ACR/PE/ME
Date	Architecture		
Status	Planning		
Arup Job No	273927	Rev	P02

DRAGON-ARUP-XXXX-ZZ-DR-A-003112

