


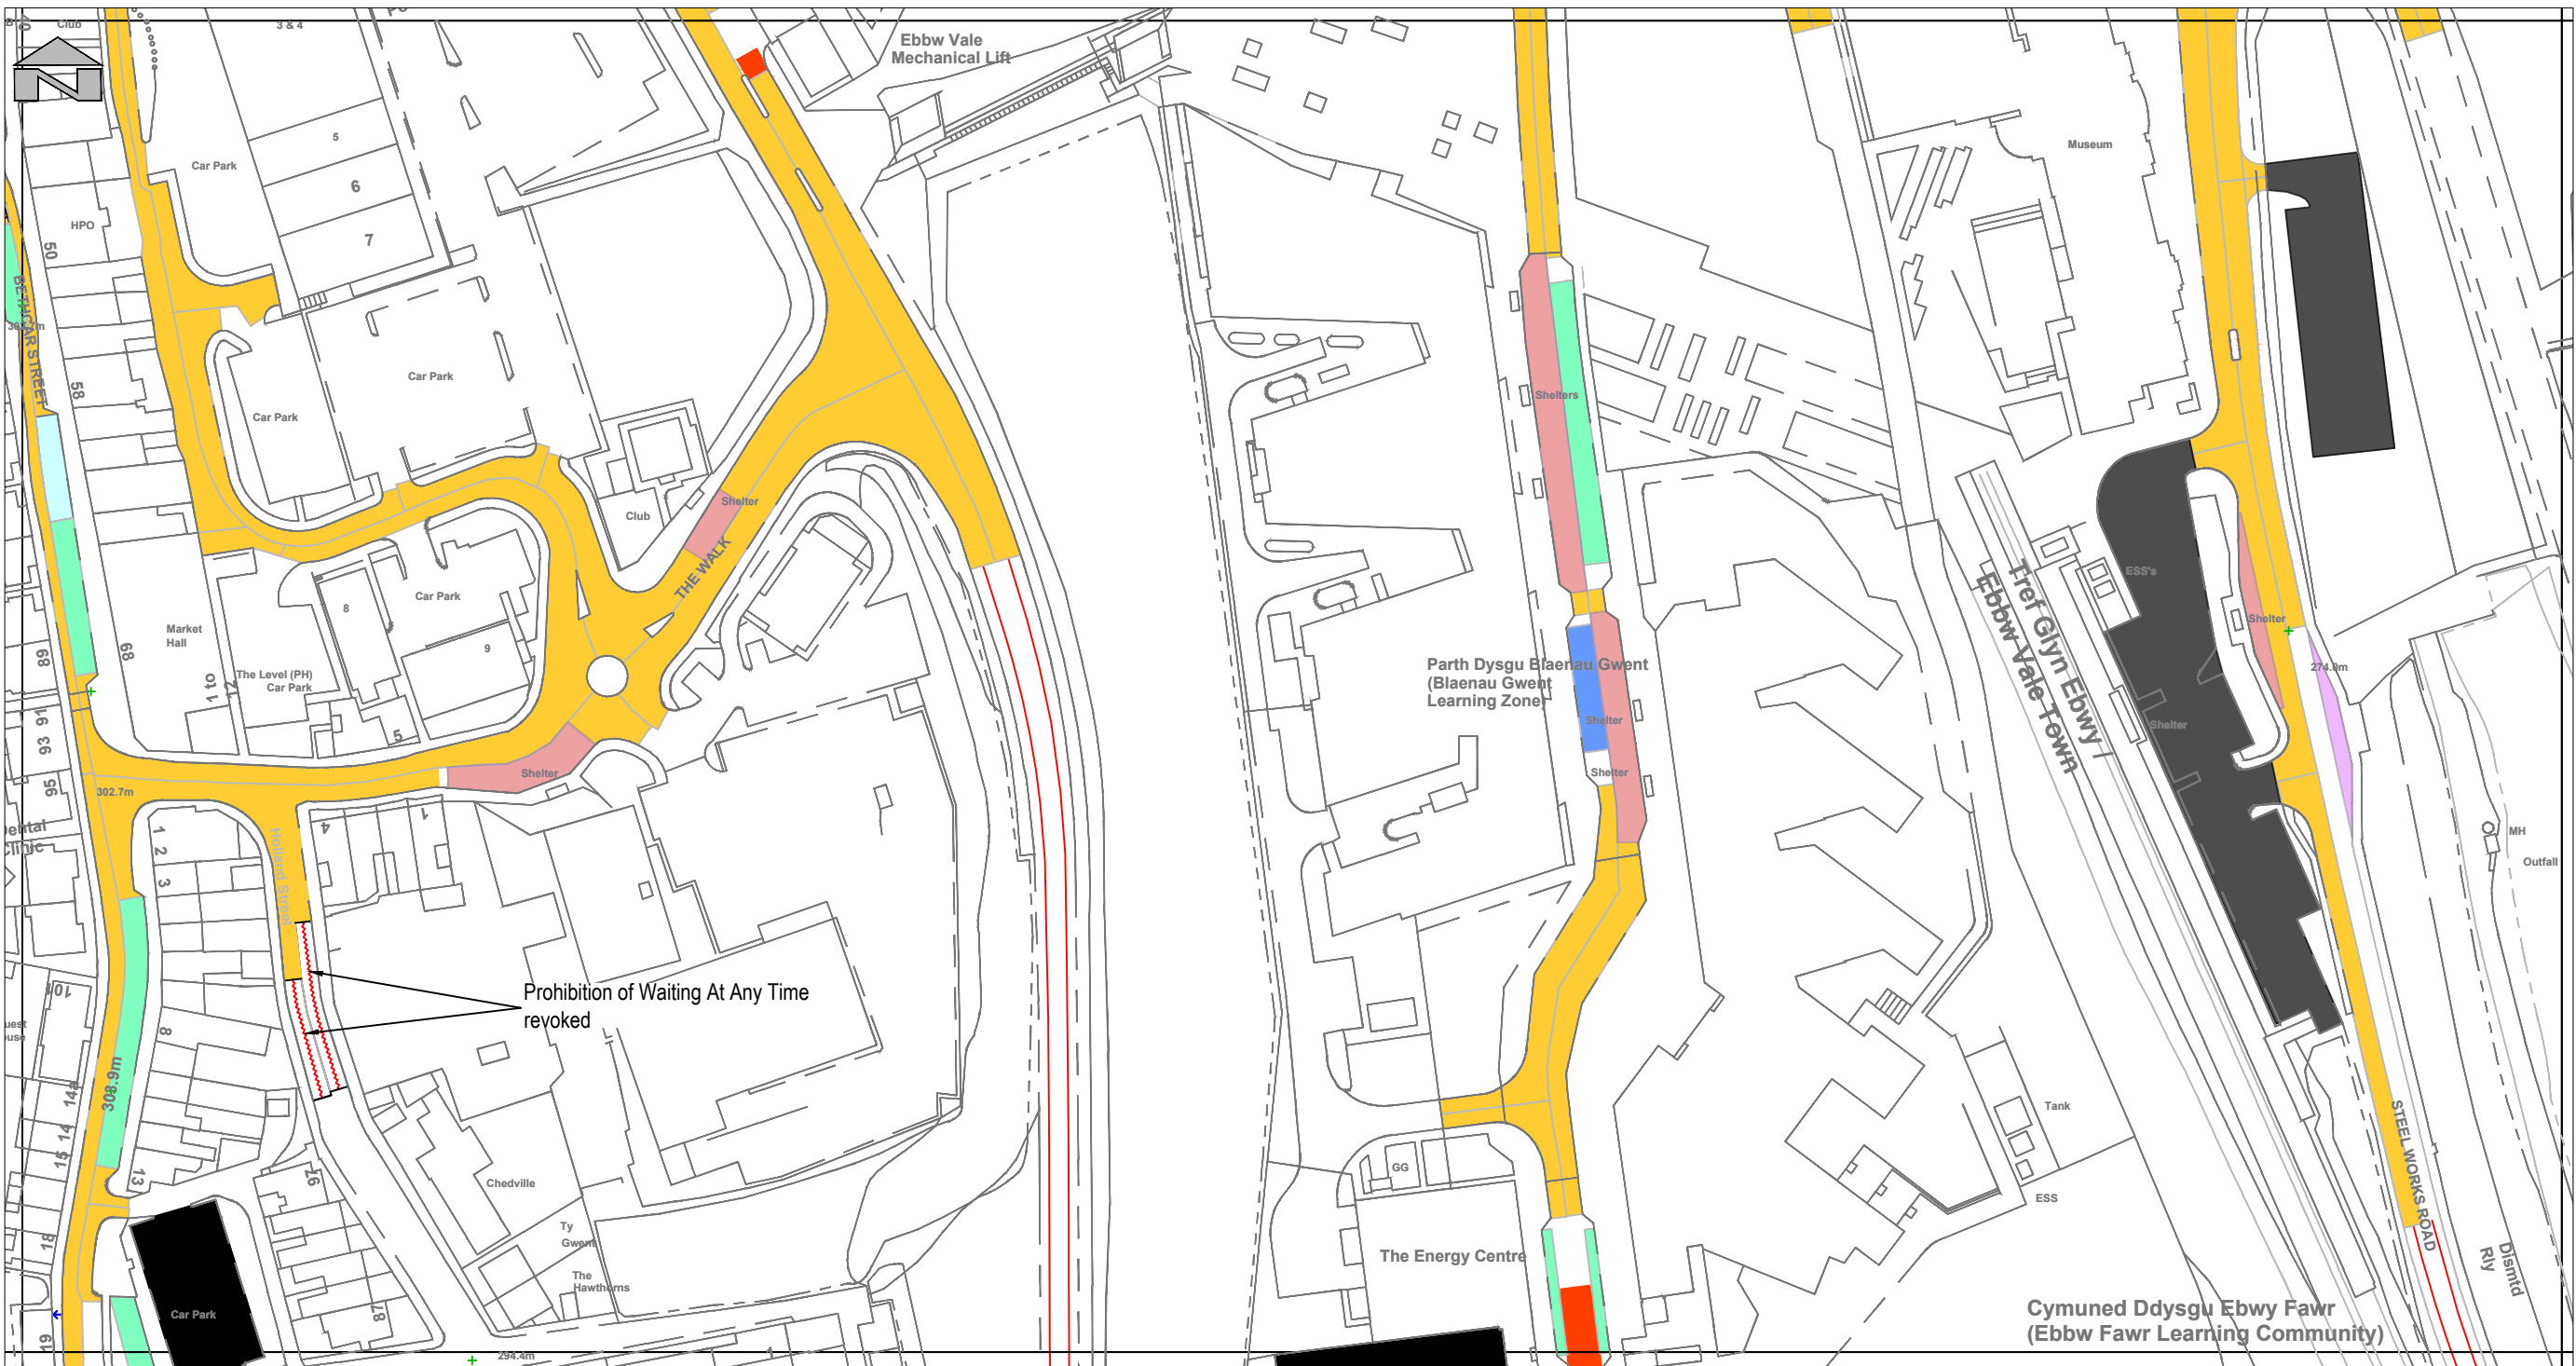

Key:

 Existing Prohibition of Waiting At Any Time revoked

Notes

1. This drawing details revised/new restriction types only and is to be read in conjunction with Map Reference P23 and P23A, which details all other restriction descriptions.

Purpose of Issue
S2 - Suitable for Information

Classification
Confidential

Client


Location Plan
Map Reference P23B
Scale 1:1250

Project
Blaenau Gwent Traffic Order

Drawing
**Proposed Traffic Order Amendments
Holland Street, Ebbw Vale
Map Reference - P23B**

SAFETY, HEALTH AND ENVIRONMENTAL INFORMATION

IN ADDITION TO THE HAZARDS/RISKS NORMALLY ASSOCIATED WITH THE TYPES OF WORK DETAILED ON THIS DRAWING, NOTE THE FOLLOWING

NO SHE HAZARD IDENTIFIED

IT IS ASSUMED THAT ALL WORKS WILL BE CARRIED OUT BY A COMPETENT CONTRACTOR WORKING, WHERE APPROPRIATE, TO AN APPROVED METHOD STATEMENT

Scale @ A3
1:1250

Drawn
MAJ

Checked
IP

Approved
SM

Project No.
CS/099535

Date
16/05/2025

Drawing Identifier
Project - Originator - Zone - Level - File Type - Role - Number
TOR-CAP-0000-XX-DR-C-P23B

BS1192 Compliant
rev
P01

© Hawlfraint y Goron a hawliau cronfa ddata 2025 Arolwg Ordnans 100042034
© Crown copyright and database rights 2025 Ordnance Survey 100042034

P01	MJ	IP	SM	Prohibition of waiting amended following pre-consultation.	04/07/2025
P00	MJ	IP	SM	First Issue.	16/05/2025
Rev	Dwn	Chkd	Appd	Description	Date



Quest House, St Mellons Business Park, Fortran Road,
St Mellons, Cardiff, CF3 0EY, UK
wsp.com