



Site Location Plan (1:1000)

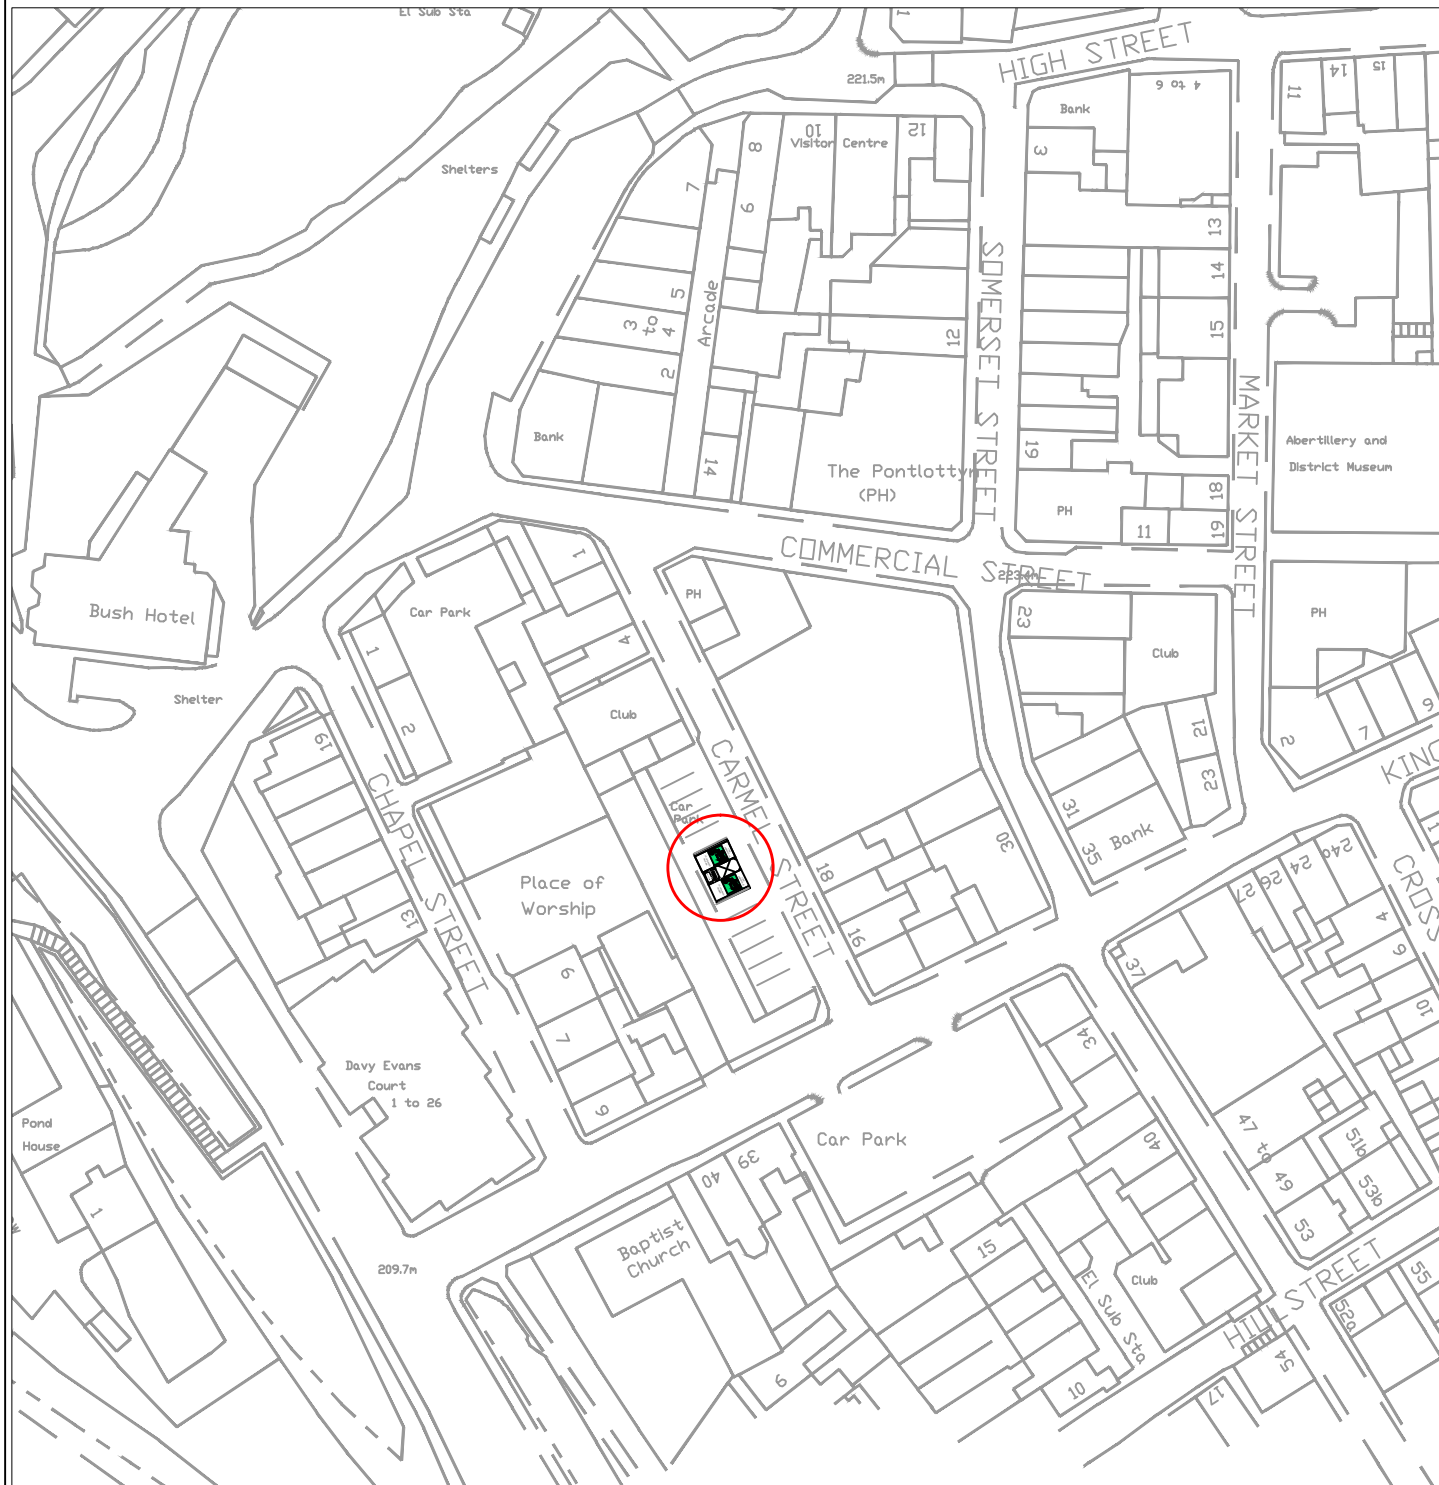

Key:




Site location of Electrical Vehicle Charging Bays

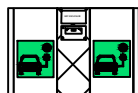


Electrical Vehicle Charging Bays

Standard Layout (1:100)

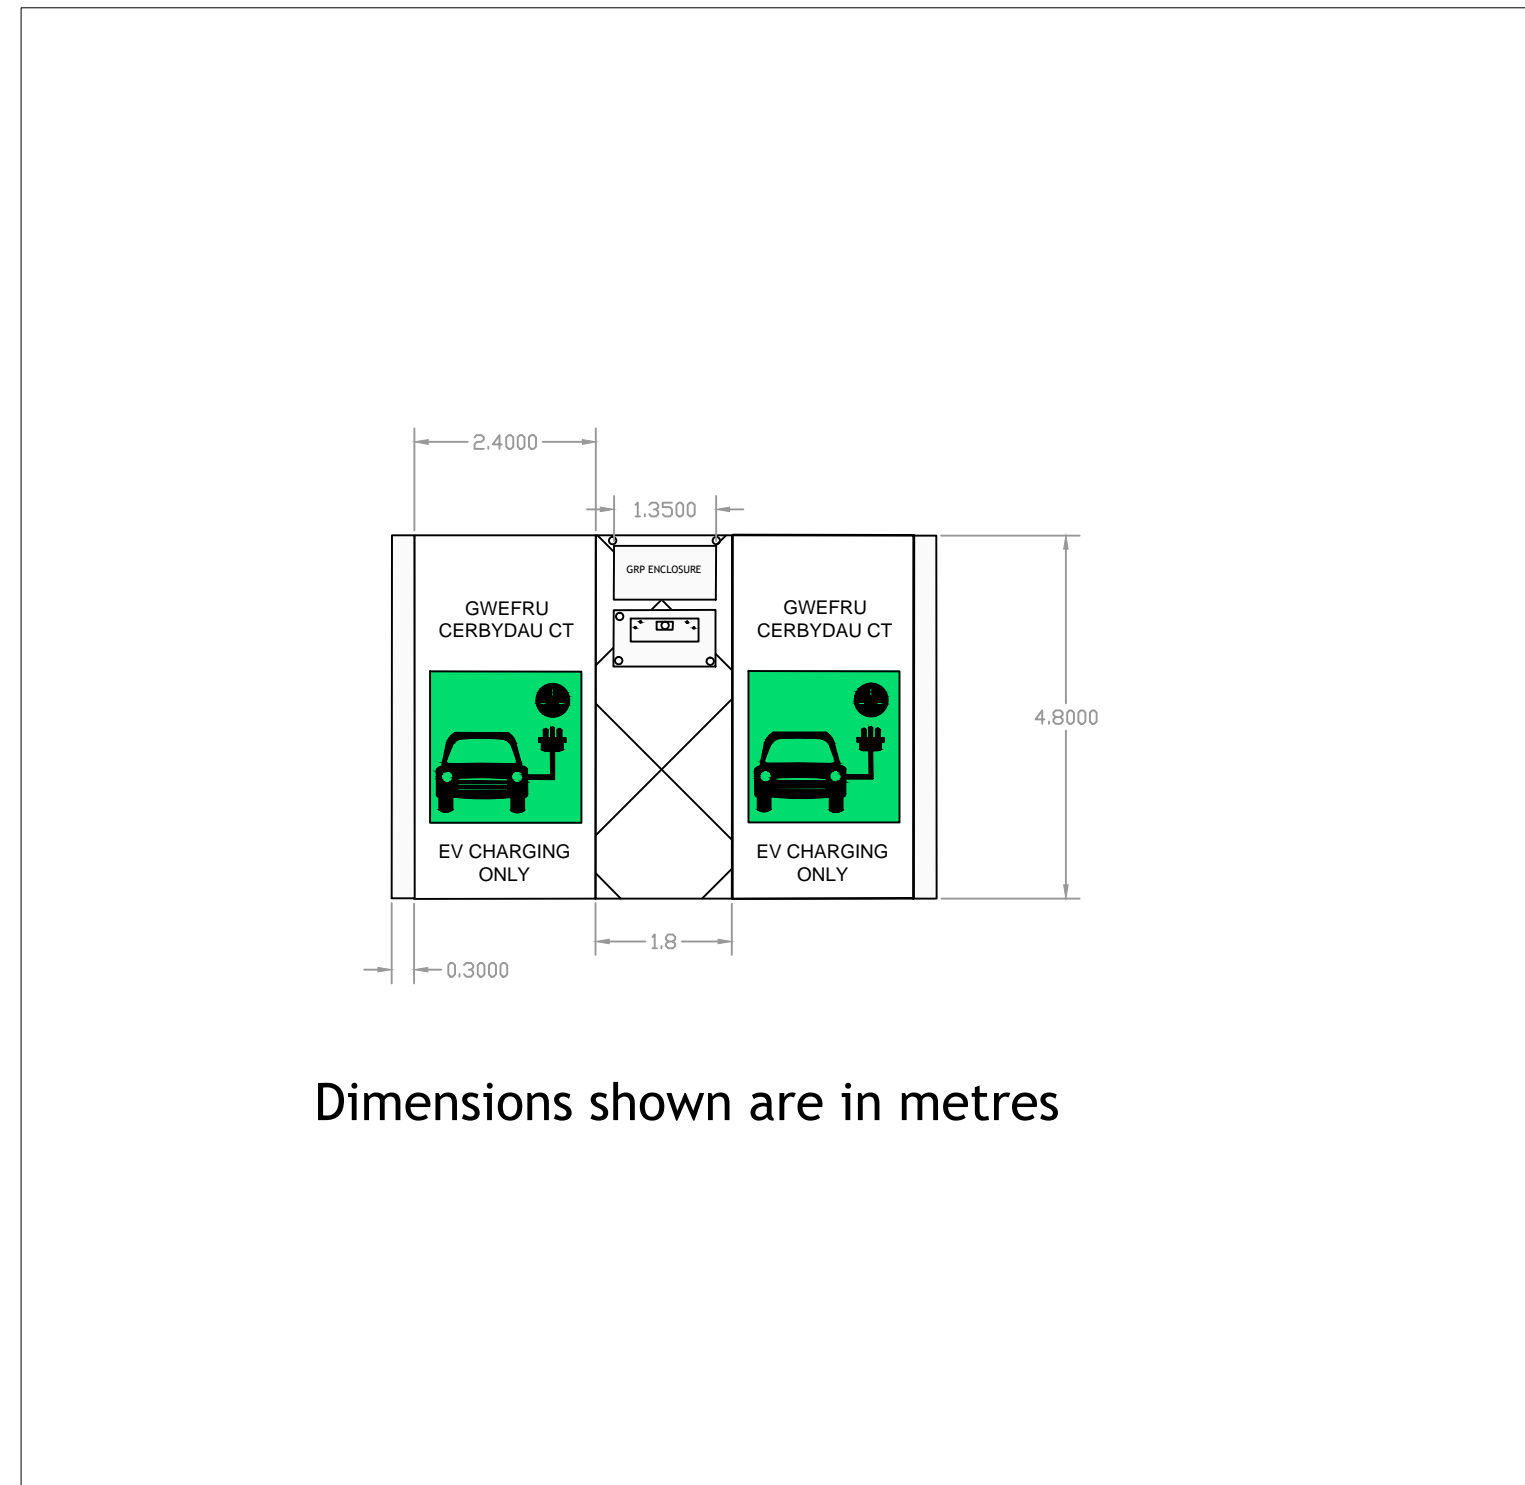

Dimensions shown are in metres

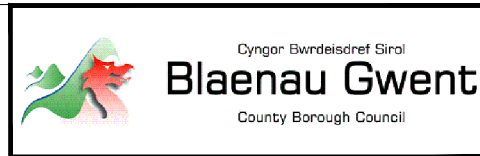

C. ROGERS B.Sc. (Hons),
C. Eng., M.I.C.E., D.M.S., Dip.M.
CHIEF TECHNICAL OFFICER
ENVIRONMENT DIRECTORATE
CIVIC CENTRE
MUNICIPAL OFFICES
EBBW VALE
NP23 6XB

**Proposed Electrical Vehicle Charge Points
Traffic Regulation Order Consultation Plan**

Carmel Street, Abertillery

Drawn	JN	July 2021	Checked		Scale	See drawings
Traced			Print		DRG. No.	TS 2065 / EVCB/004