



1 East - West Furnace 1
1 : 500




2 East - West Utilities Building
1 : 500

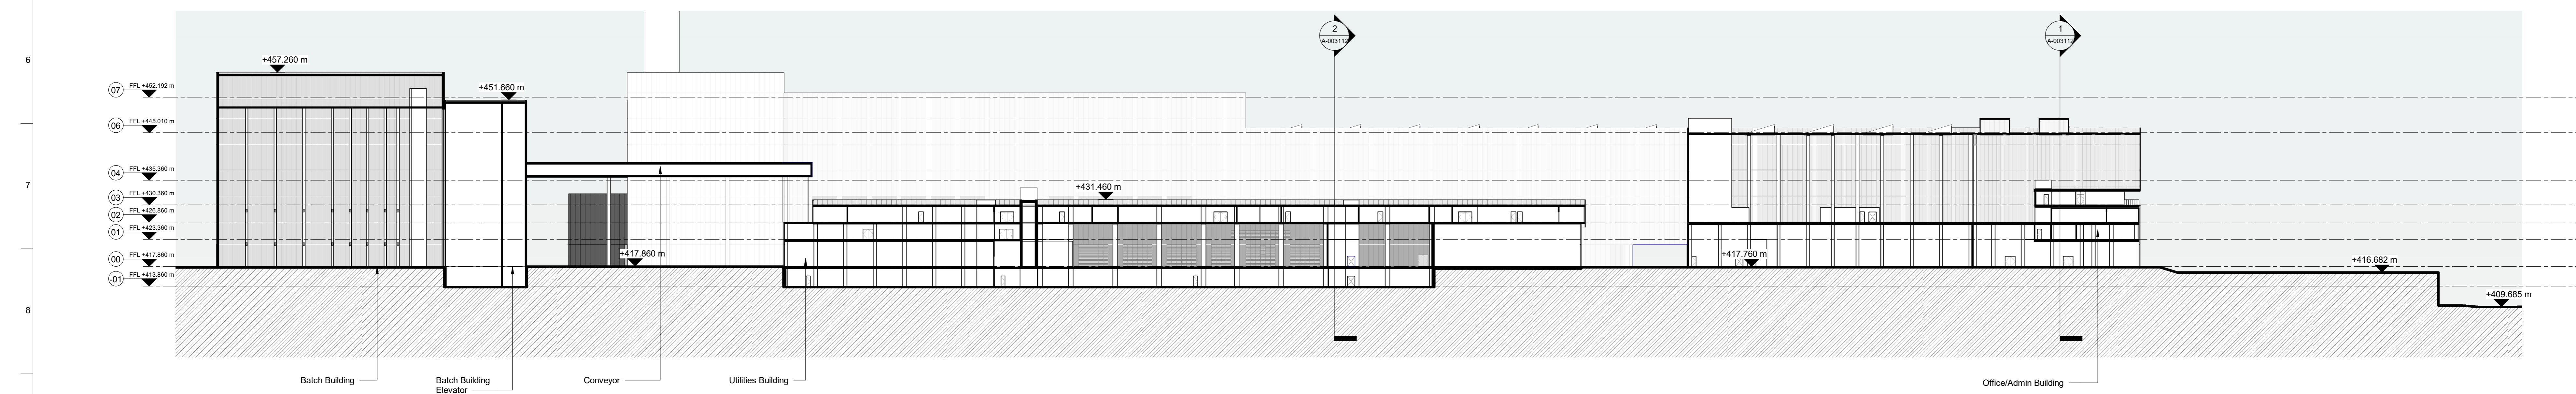

3 East - West Furnace 2
1 : 500

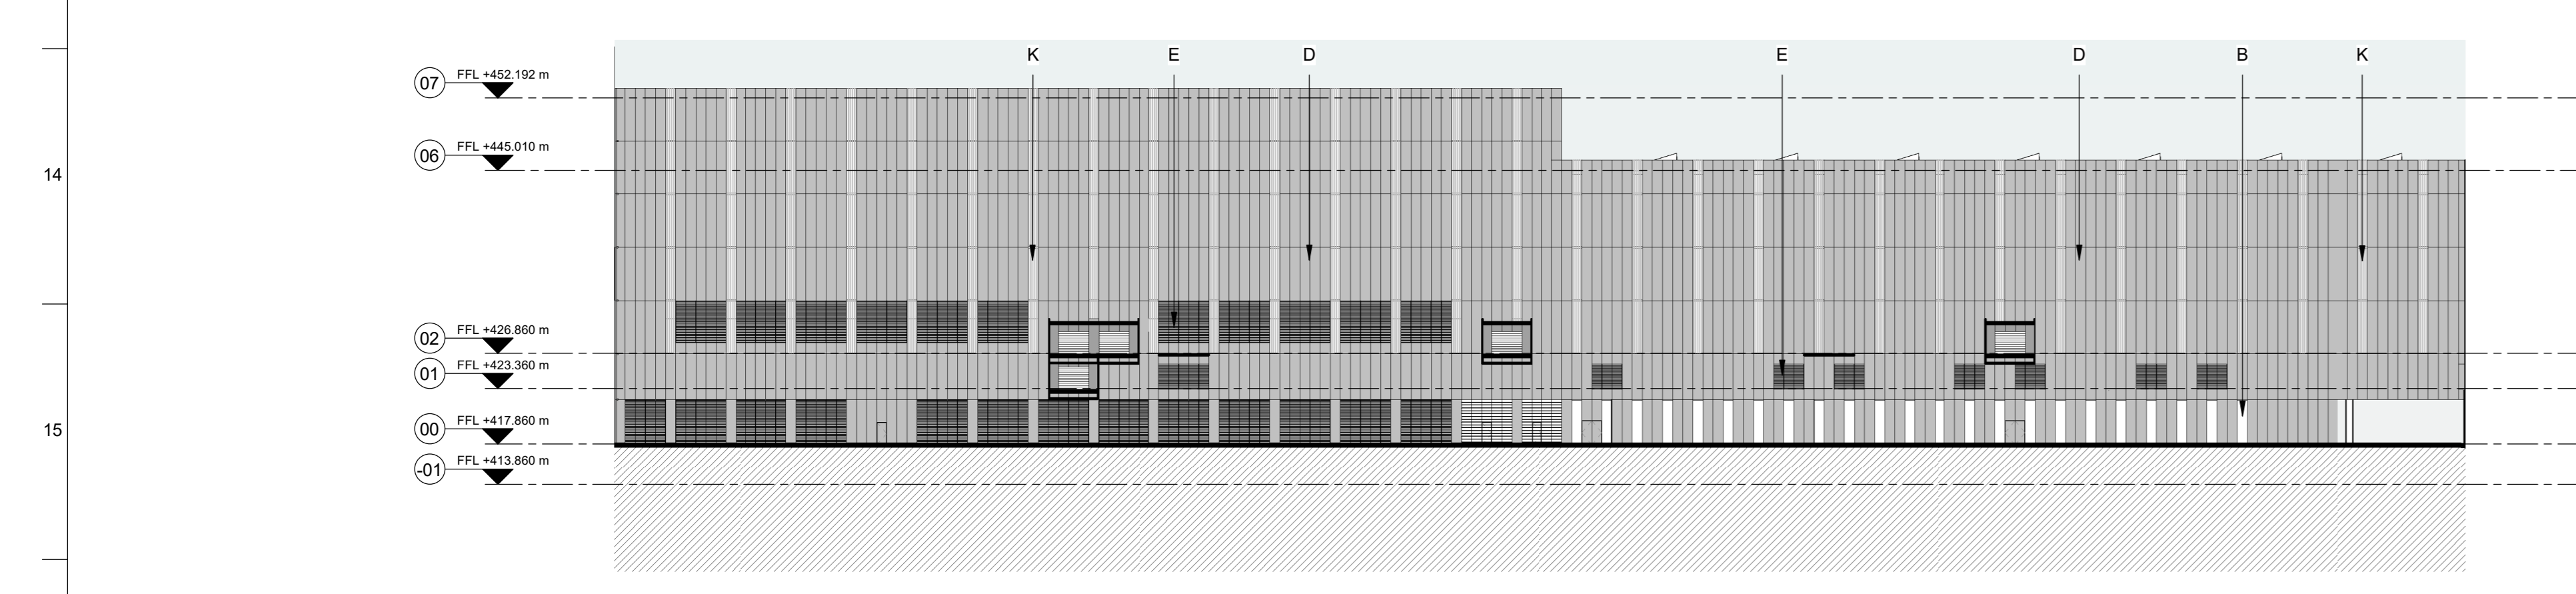

4 East - West Furnace 1 South Facade
1 : 500

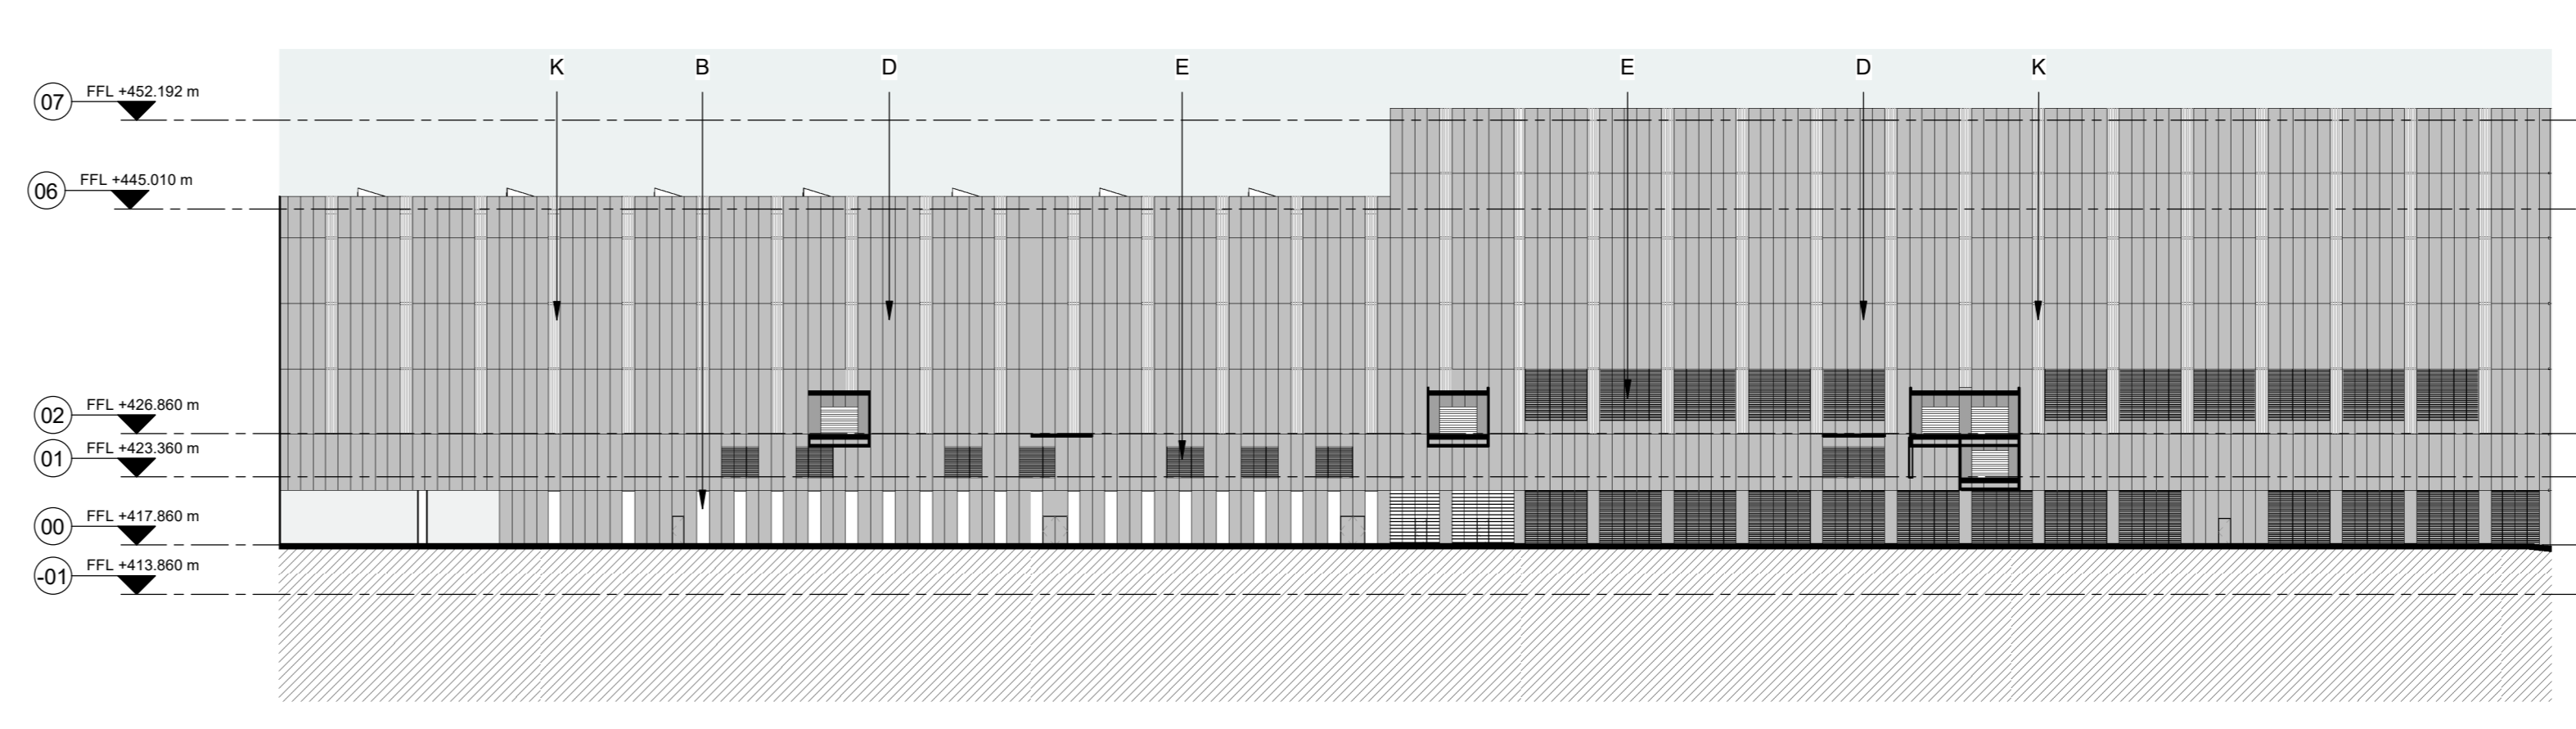

5 East - West Furnace 2 North Facade
1 : 500

FIGURED DIMENSIONS ONLY TO BE USED

- Key**
- Materials Types:**
- A Grey Coloured Concrete
 - B Glazing
 - C Grey Metal Panel
 - D Grey Reflective Metal Panel
 - E Grey Metal Louvres/perforated panels for ventilation
 - F Grey Metal Fins
 - G Fritted Glazing
 - H Concrete
 - I Metal Fence
 - J Metal Door
 - K Grey Metal Fins with Glazing Behind


P02 | 16/09/21 | Issued for Planning
P01 | 19/07/21 | Issued for Planning

ARUP

13 Fenny Street
London W1T 4EQ
Tel: +44 (0)20 7591 1511 Fax: +44 (0)20 7880 3924
www.arup.com

Client
CINER Glass Limited

Project Title
**Dragon Glass Bottle Manufacturing Facility
Rassau Industrial Estate South Wales**

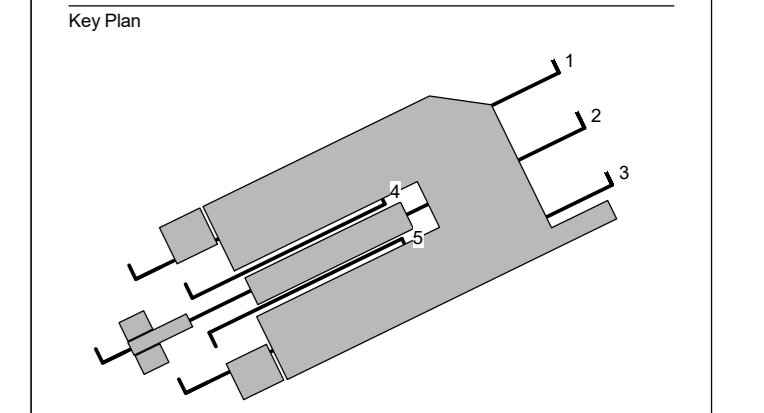

Drawing Title
**Process Buildings
East - West
General Arrangement Section**

Scale of A0 As Indicated By / Check / Appd
Date Architecture
Status Planning
Arup Job No **273927** Rev **P02**

© DRAGON-ARUP-XXXX-ZZ-DR-A-003111

