


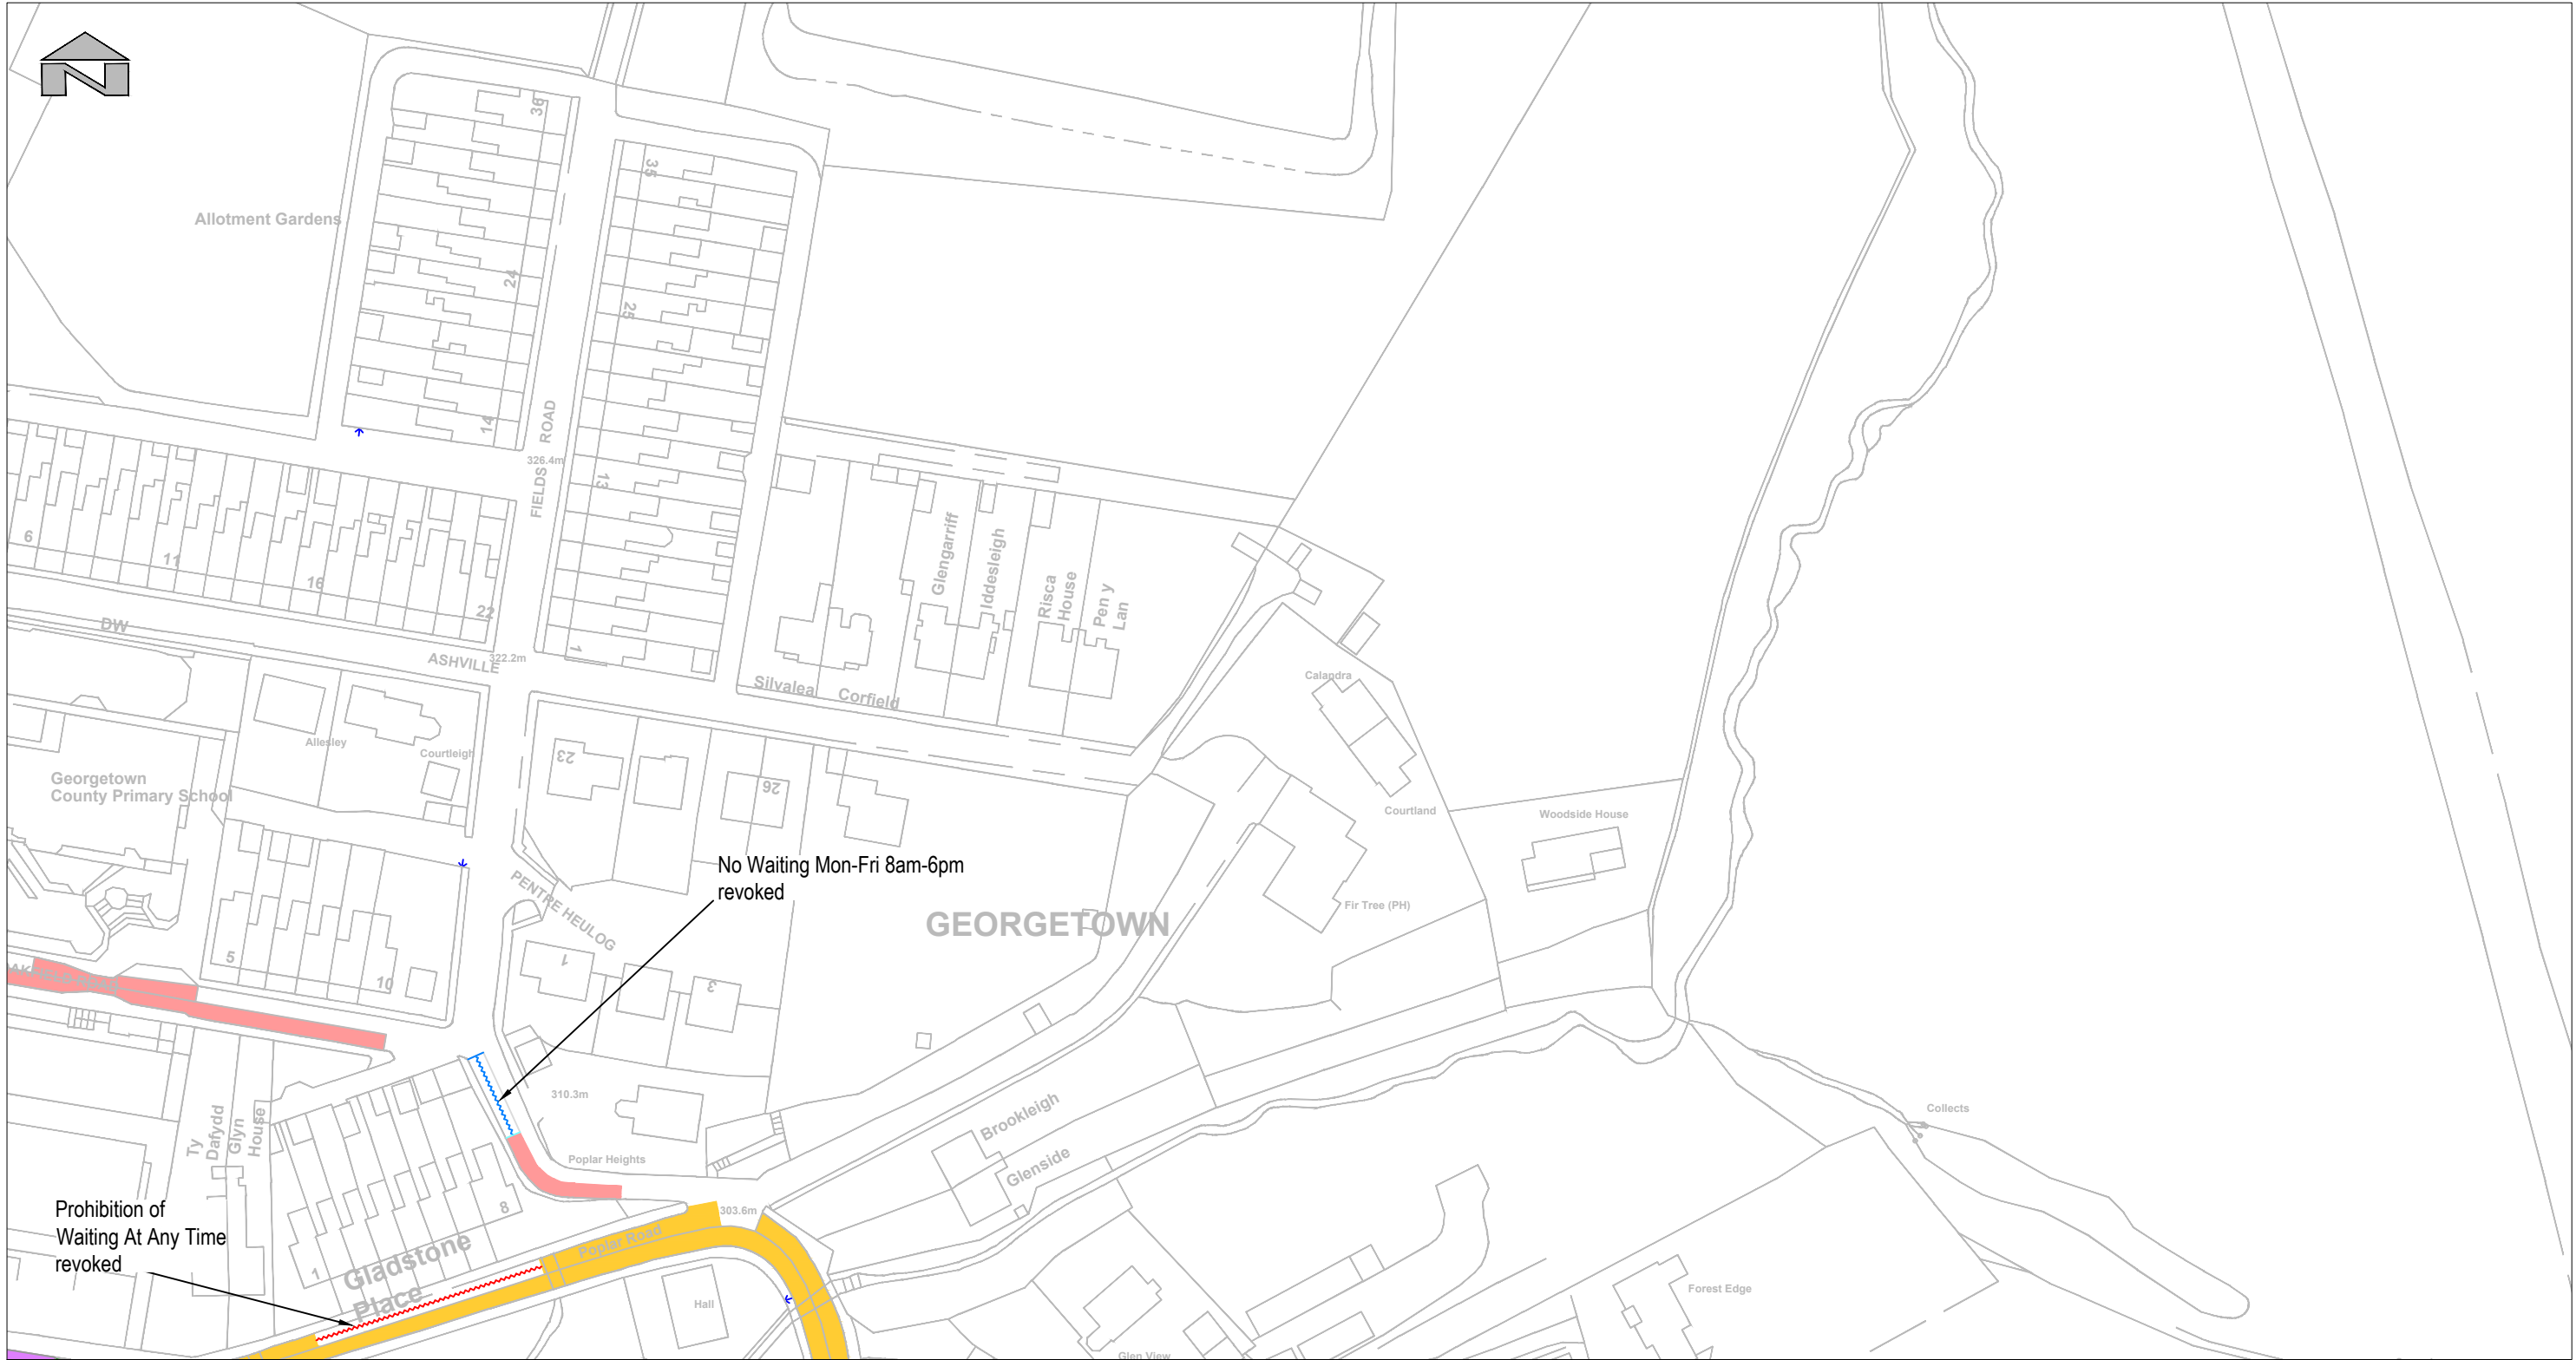

Location Plan
Map Reference L27A
Scale 1:1250

SAFETY, HEALTH AND ENVIRONMENTAL INFORMATION	
IN ADDITION TO THE HAZARD RISKS NORMALLY ASSOCIATED WITH THE TYPES OF WORK DETAILED ON THIS DRAWING, NOTE THE FOLLOWING:	
NO SHE HAZARD IDENTIFIED	
IT IS ASSUMED THAT ALL WORKS WILL BE CARRIED OUT BY A COMPETENT CONTRACTOR WORKING, WHERE APPROPRIATE, TO AN APPROVED METHOD STATEMENT	

© Hawlfraint y Goron a hawliau cronfa ddata 2025 Arolwg Ordnans 100042034
© Crown copyright and database rights 2025 Ordnance Survey 100042034

Key:

- Existing Prohibition of Waiting At Any Time revoked
- Existing No Waiting Mon-Fri 8pm-6pm revoked

Notes
1. This drawing details revised/new restriction types only and is to be read in conjunction with Map Reference L27, which details all other restriction descriptions.

Purpose of Issue	S2 - Suitable for Information
Classification	Confidential
Client	

Project	Blaenau Gwent Traffic Order
Drawing	Proposed Traffic Order Amendments Gladstone Terrace, Tredegar Map Reference - L27A

Scale @ A3	Drawn	Checked	Approved
1:1250	MAJ	IP	SM
Project No.	Date		
CS/099535	16/05/2025		
Drawing Identifier	BS1192 Compliant		
Project - Originator - Zone - Level - File Type - Role - Number	rev		
TOR-CAP-0000-XX-DR-C-L27A	P00		

P00	MJ	IP	SM	First Issue.	16/05/2025
Rev	Dwn	Chkd	Appd	Description	Date



Quest House, St Mellons Business Park, Fortran Road,
St Mellons, Cardiff, CF3 0EY, UK
wsp.com