


1

Building Section A-A


1:100

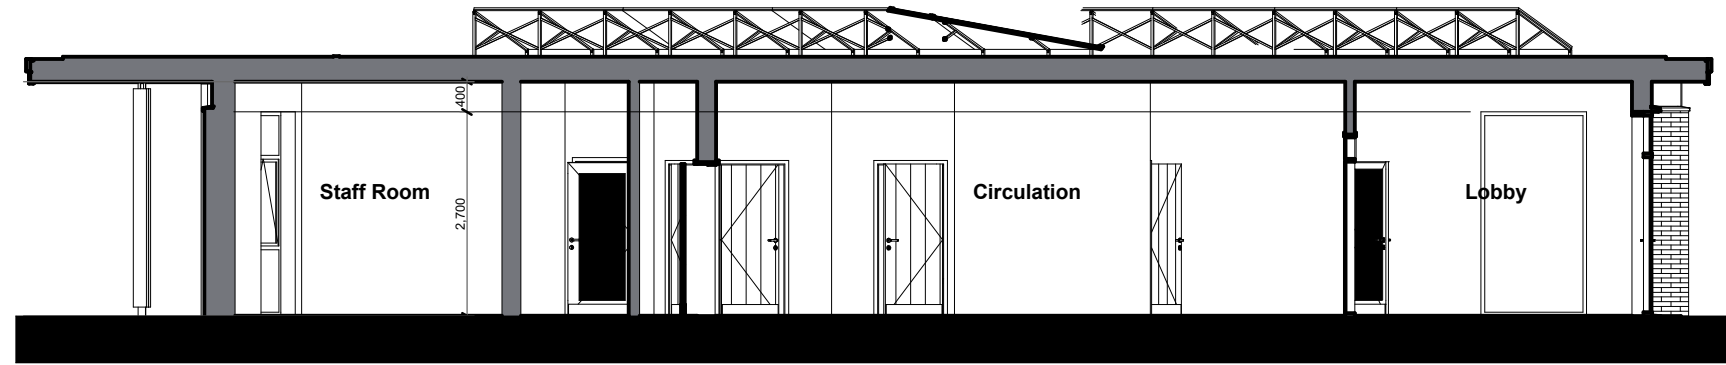

2

Building Section B-B

1:100

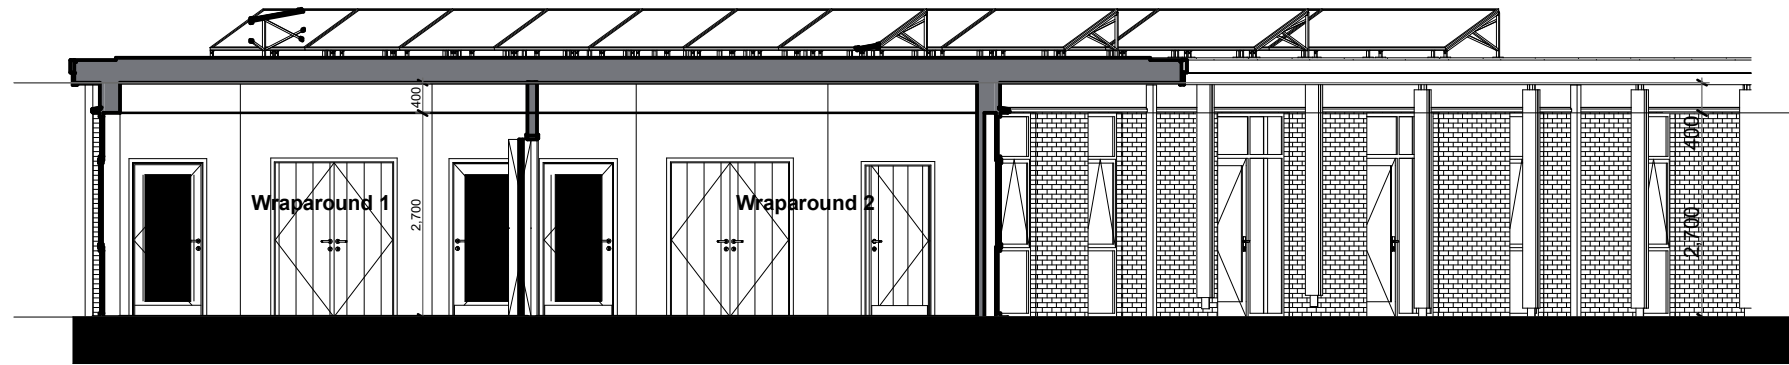

3

Building Section C-C

1:100

SECTION KEY:

