


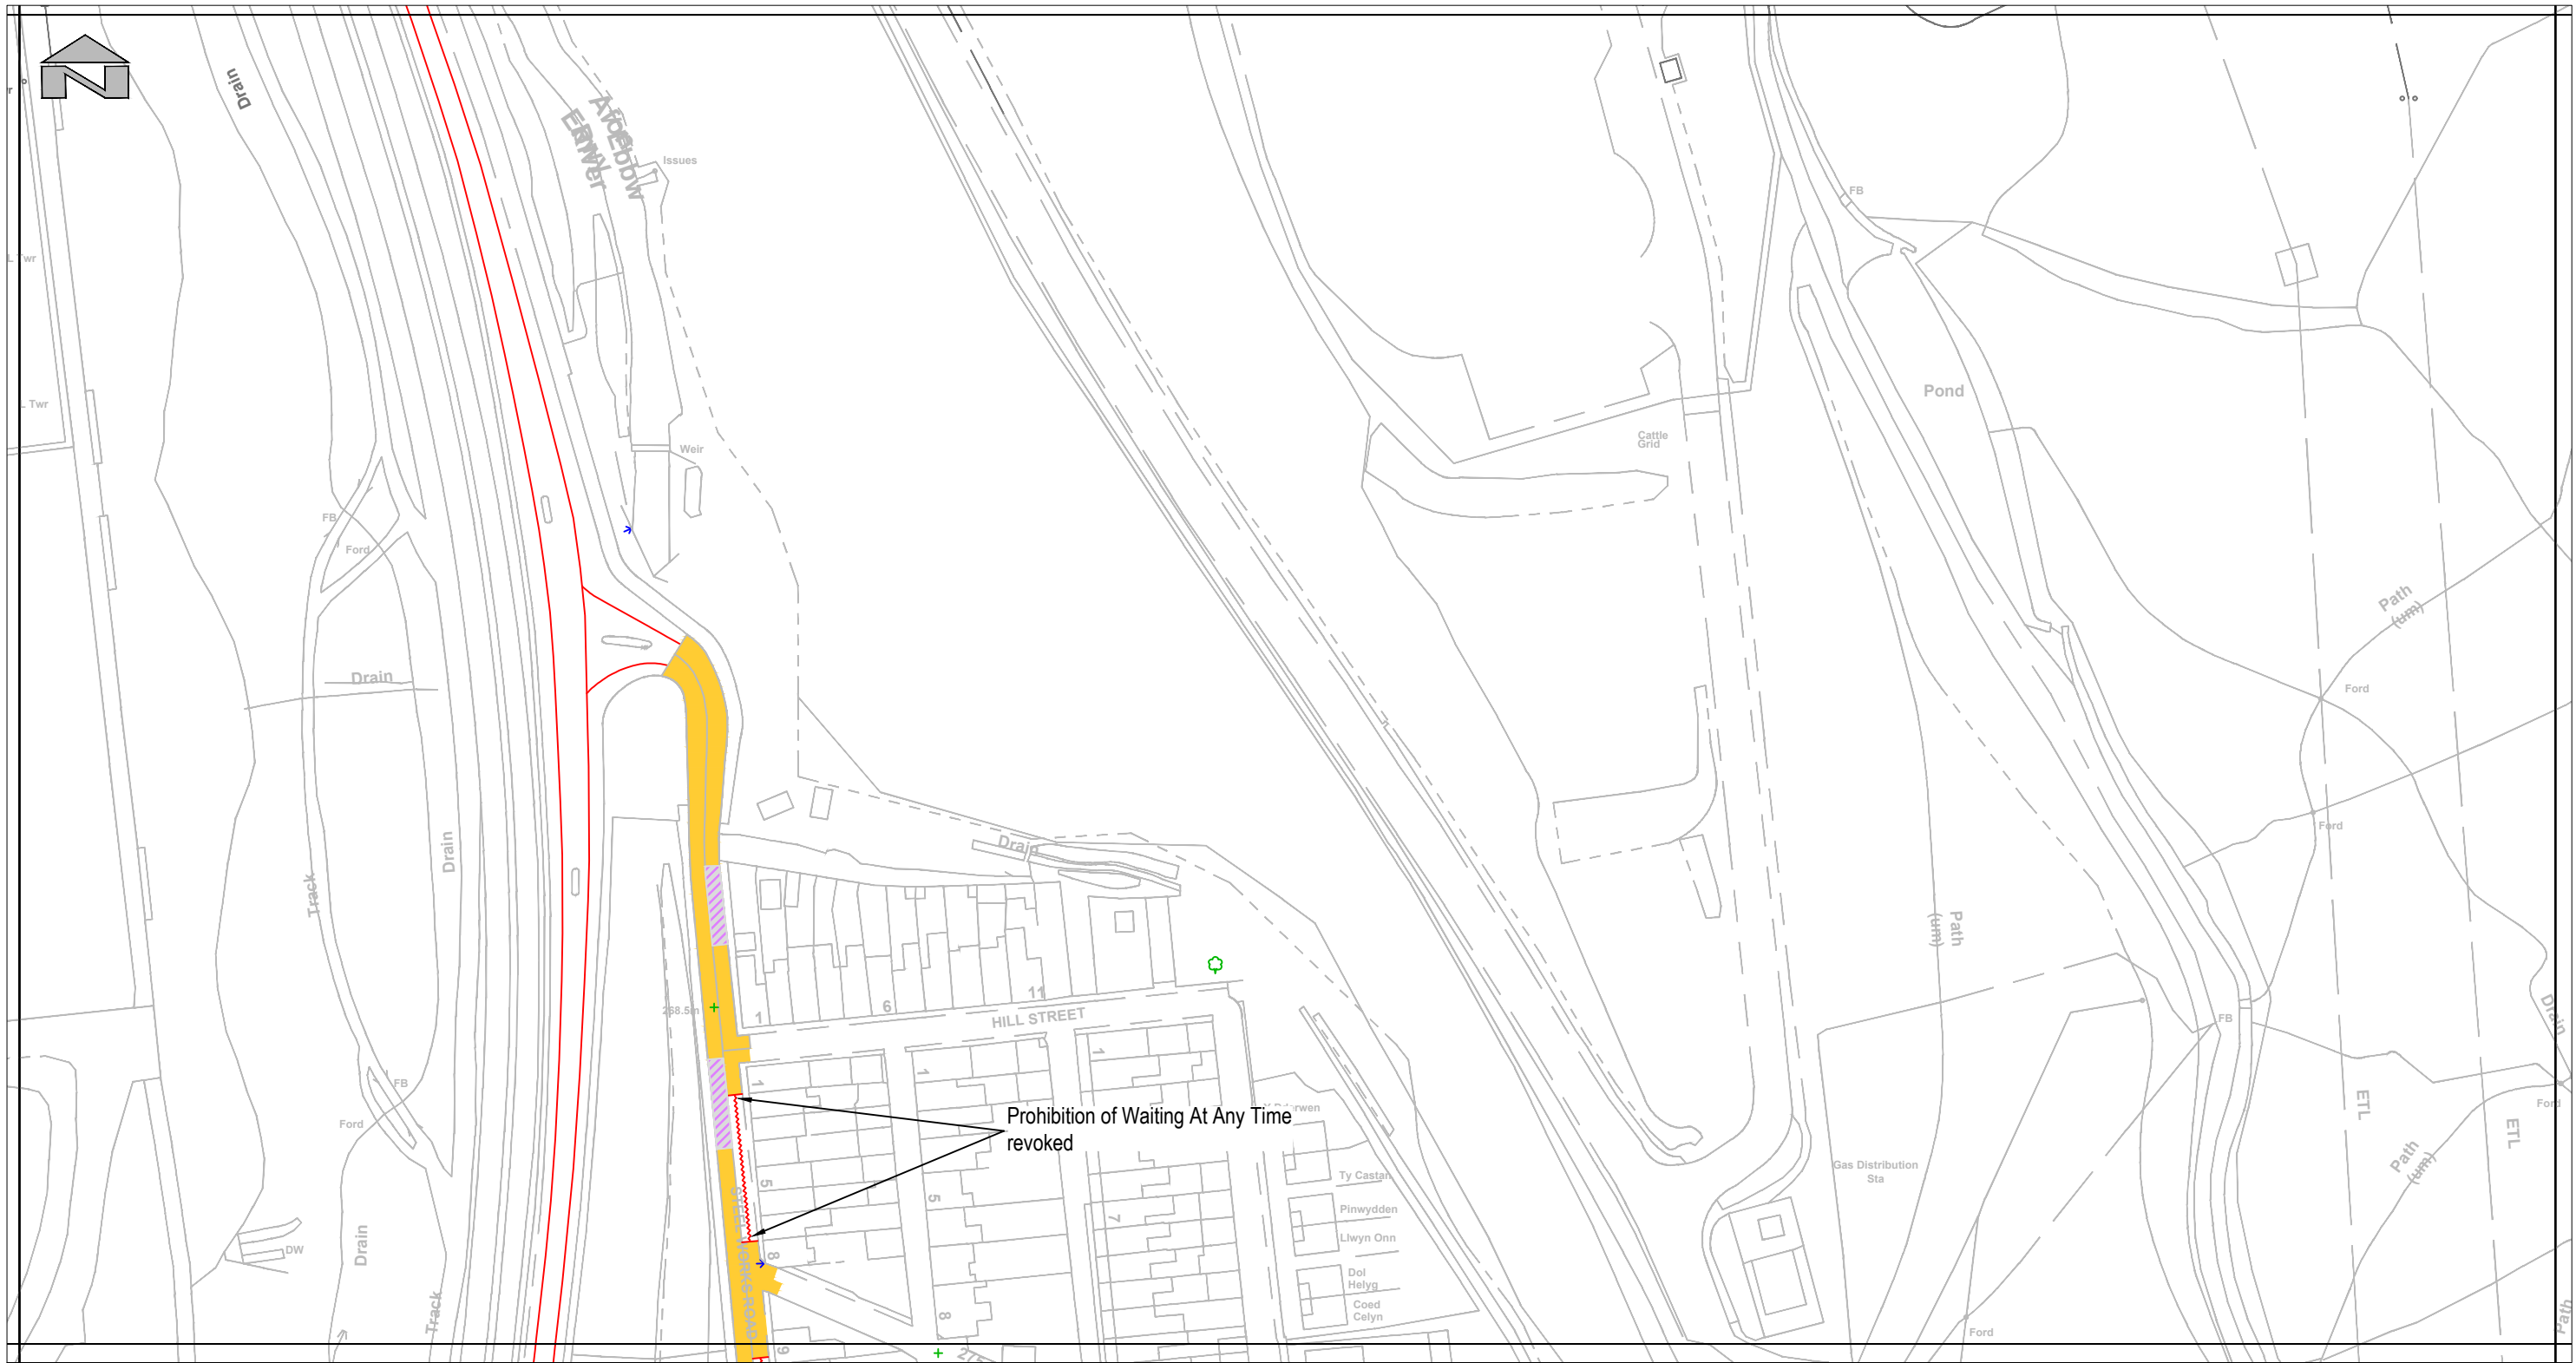

Key:



Existing Prohibition of Waiting At Any Time revoked

Location Plan
Map Reference Q25A
Scale 1:1250

SAFETY, HEALTH AND ENVIRONMENTAL INFORMATION	
IN ADDITION TO THE HAZARD/RISKS NORMALLY ASSOCIATED WITH THE TYPES OF WORK DETAILED ON THIS DRAWING, NOTE THE FOLLOWING:	
NO SHE HAZARD IDENTIFIED	
IT IS ASSUMED THAT ALL WORKS WILL BE CARRIED OUT BY A COMPETENT CONTRACTOR WORKING, WHERE APPROPRIATE, TO AN APPROVED METHOD STATEMENT	

© Hawlfraint y Goron a hawliau cronfa ddata 2025 Arolwg Ordnans 100042034
© Crown copyright and database rights 2025 Ordnance Survey 100042034

Notes

- This drawing details revised/new restriction types only and is to be read in conjunction with Map Reference Q25, which details all other restriction descriptions.

Purpose of Issue
S2 - Suitable for Information

Classification
Confidential

Client



Project
Blaenau Gwent Traffic Order

Drawing
Proposed Traffic Order Amendments
Steelworks Road, Ebbw Vale
Map Reference - Q25A

Scale @ A3	Drawn	Checked	Approved
1:1250	MAJ	IP	SM
Project No.		Date	
CS/099535		16/05/2025	
Drawing Identifier		BS1192 Compliant	
Project - Originator - Zone - Level - File Type - Role - Number		rev	
TOR-CAP-0000-XX-DR-C-Q25A		P00	

P00	MJ	IP	SM	First Issue.	16/05/2025
Rev	Dwn	Chkd	Appd	Description	Date



Quest House, St Mellons Business Park, Fortran Road,
St Mellons, Cardiff, CF3 0EY, UK
wsp.com