


- NODIADAU:
- MAE'R HOLL DDIMENSIYNAU MEWN METRAU ONI NODIR YN WAHANOL
 - PEIDIWCH A LLUNIO GRADDDFA O'R LLUNIAD HWN
 - MAE'R WYBODAETH AR Y LLUNIAD HWN YN DDANGOSOL AC NI DDYLLID EI DEFNYDDIO AT DDIBENION ADEILADU
 - DYLLID DARLLEN Y LLUNIAD AR Y CYD A LLUNIADAU TRAWSTORIAD
30227098-ARC-GEN-ZZ-DR-HE-00009-00010

- ALLWEDD:
- DE401 - LLWYBR CYD-DDEFNYDDIO I GERDDWYR A BEICWYR
 - DE313 - LLWYBR BEICIAU
 - DE101 - TROEDFFORDD
 - LLAIN GLUSTOGI (LLAIN GALED)
 - PALMANT BOTYMOG RHIB
 - PALMANT BOTYMOG POTHELL
 - LLAIN GLUSTOGI (LLAIN FEDDAL)
 - ARWYDD ARFAETHEDIG
 - ARWYDD PRESENNOL IW GADW
 - ARWYDD PRESENNOL IW ADLEOLI / TYNNU
 - ARWYDD WEDI'I ADLEOLI
 - GOLOFN OLEUO BRESENNOL IW CHADW
 - GOLOFN OLEUO BRESENNOL IW HADLEOLI
 - GOLOFN OLEUO WEDI'I HADLEOLI
 - CELFI STRYD ERAILL IW SYMUD / ADLEOLI
 - CWRB PRESENNOL
 - CWRB ISELE ARFAETHEDIG
 - CWRB TRWYN TARW ARFAETHEDIG
 - CWRB HB2 ARFAETHEDIG
 - COEDEN IW CHADW
 - COEDEN IW THYNNU

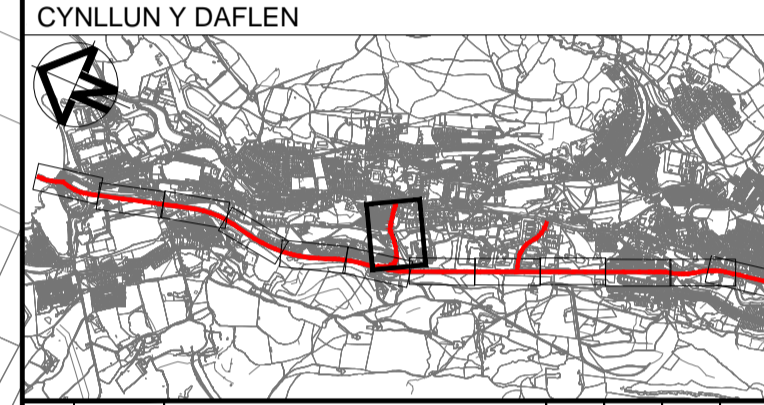

Rev	Date	Description	Prod	Chk	Rev	App
P01	07/11/24	FIRST ISSUE - PUBLIC CONSULTATION	BH	RE	JP	EF

Blaenau Gwent
County Borough Council

Project:
**Abertillery to Brynmawr
Active Travel**

Site: _____ Client: **Blaenau Gwent County Borough Council**
www.blaenau-gwent.gov.uk

ARCADIS

Registered office: 80 Fenchurch Street, London EC3M 4BY
Coordinating office: 80 Fenchurch Street, London EC3M 4BY
Tel: 44 (0)20 7812 2000

www.arcadis.com © Copyright reserved

**ABERTILLERY TO BRYNMAWR
ACTIVE TRAVEL - COAL BROOK VALE
GENERAL ARRANGEMENT
SHEET 1 OF 1**

Designed: B.Hagley	Signed: Digitally Signed	Date: 06/11/24
Produced: B.Hagley	Signed: Digitally Signed	Date: 06/11/24
Checked: R.Ellis	Signed: Digitally Signed	Date: 07/11/24
Reviewed: J.Phillips	Signed: Digitally Signed	Date: 07/11/24
Approved: E.Findlay	Signed: Digitally Signed	Date: 07/11/24
Design Stage: Preliminary Design	Grid: OS	Datum: AOD
Original Size: A1	Scale: 1:500	Project Number: 30227098
Status Code: S3	Suitable for Review and Comment	
Security Classification: Public	Drawing Number: 30227098 - ARC - GEN - ZZ - DR - HE - 00008	Revision: P01

SAFETY, HEALTH AND ENVIRONMENTAL INFORMATION

In addition to the hazards/risks normally associated with the types of work detailed on this drawing, note the following:

CONSTRUCTION

- HS/001 - SITE WIDE - UNEXPECTED UNDERGROUND SERVICES
- HS/002 - SITE WIDE - OVERHEAD SERVICES
- HS/003 - SITE WIDE - WORKING ALONGSIDE LIVE TRAFFIC
- HS/004 - SITE WIDE - PEDESTRIANS ON PUBLIC RIGHTS OF WAY
- HS/005 - SITE WIDE - WORKING ALONGSIDE WATER

MAINTENANCE/CLEANING

NONE

DECOMMISSIONING/DEMOLITION

NONE

It is assumed that all works will be carried out by a competent contractor working, where appropriate, to an approved method statement

SAFETY, HEALTH AND ENVIRONMENTAL KEY

- HS/XXX Health and Safety
- HS/XXX Environmental
- HS/XXX Utilities

