



TRAWSTORIAD ARFAETHEDIG

K-K

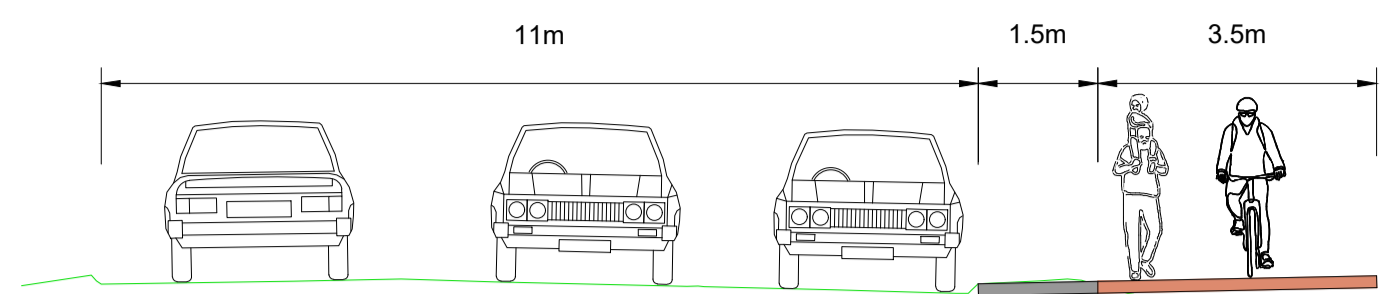


TRAWSTORIAD ARFAETHEDIG

P-P

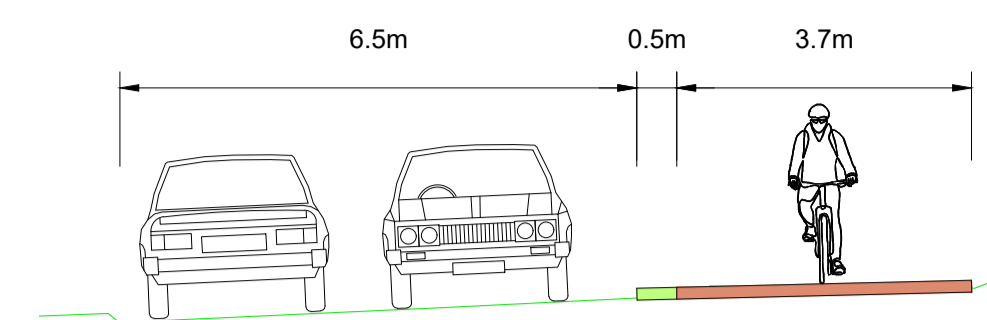


TRAWSTORIAD ARFAETHEDIG

L-L

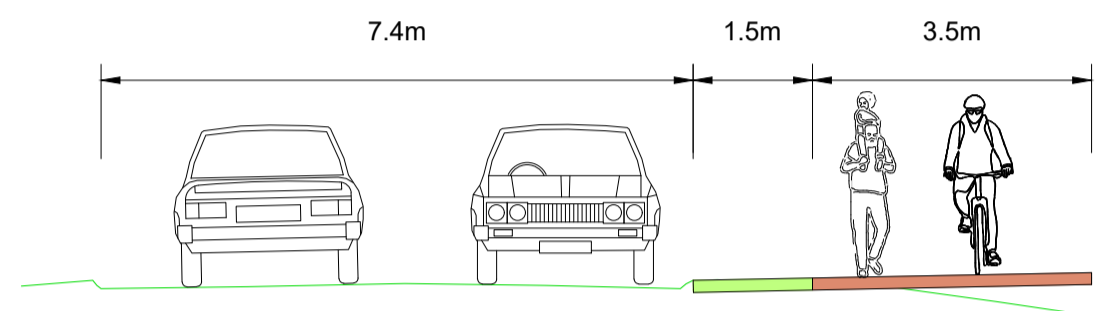


TRAWSTORIAD ARFAETHEDIG

Q-Q

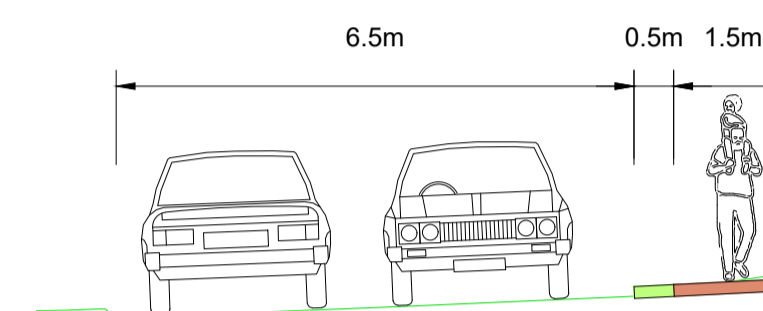


TRAWSTORIAD ARFAETHEDIG

M-M

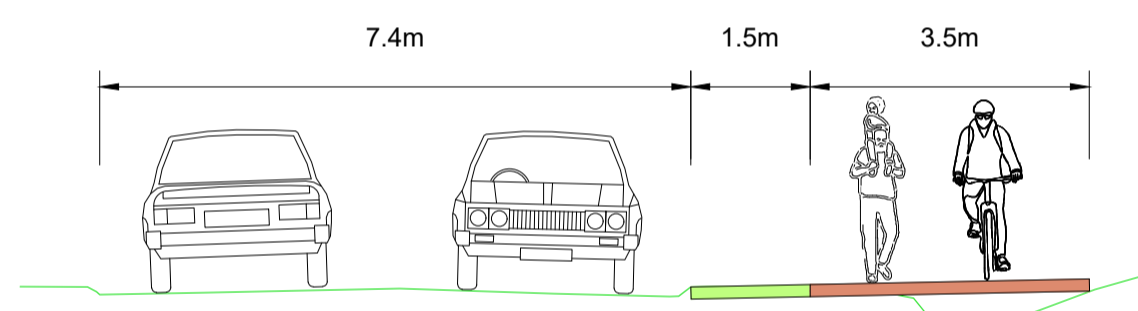


TRAWSTORIAD ARFAETHEDIG

R-R

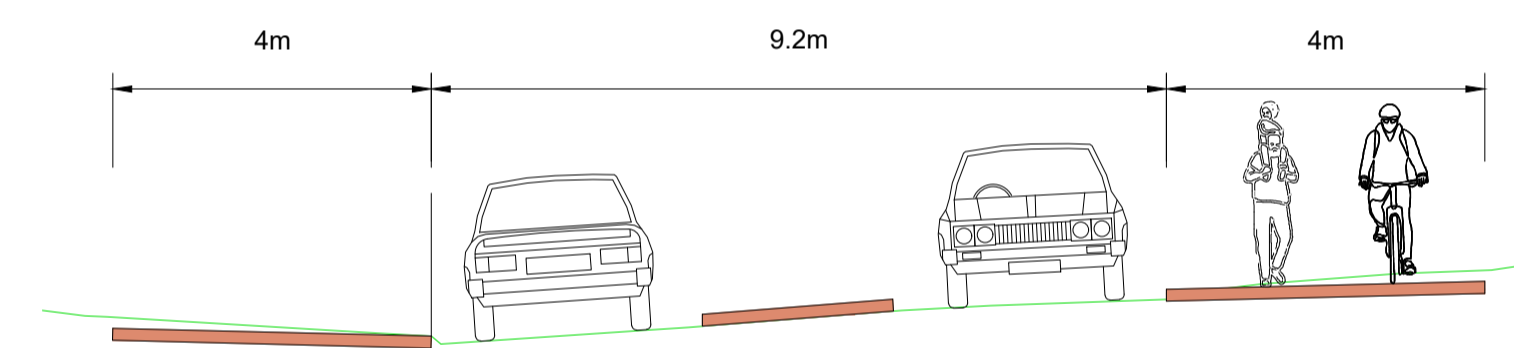


TRAWSTORIAD ARFAETHEDIG

N-N

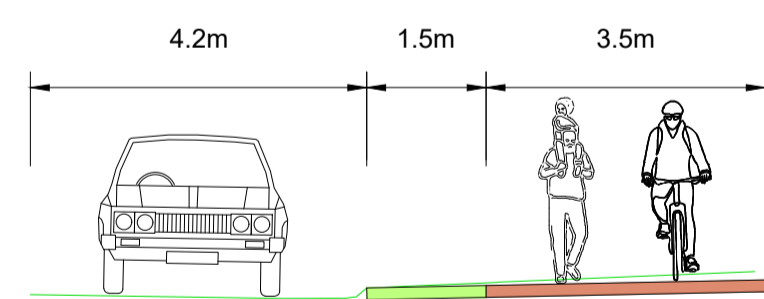


TRAWSTORIAD ARFAETHEDIG

A1-A1

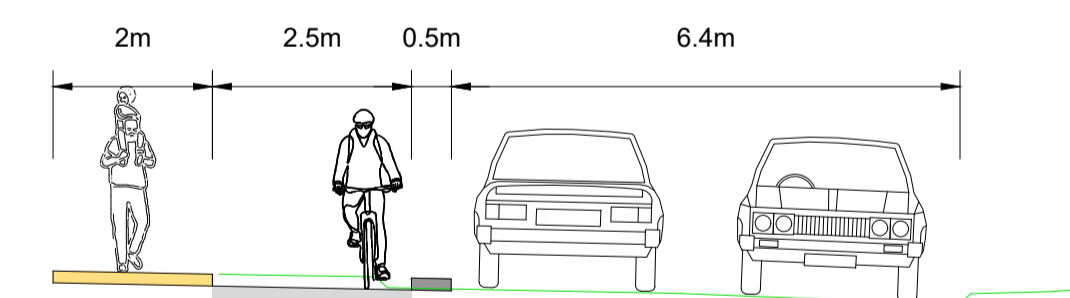


TRAWSTORIAD ARFAETHEDIG

O-O

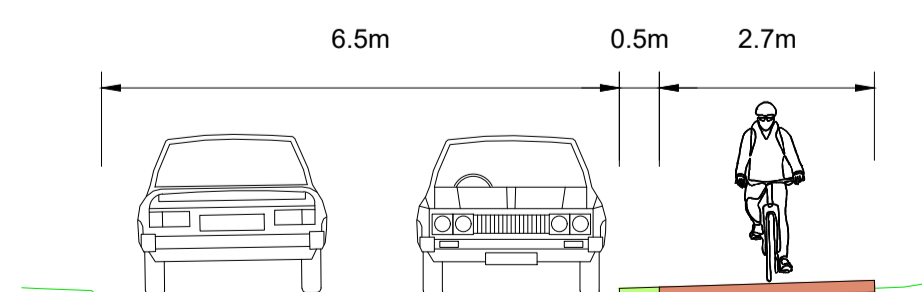

TRAWSTORIAD ARFAETHEDIG

B1-B1

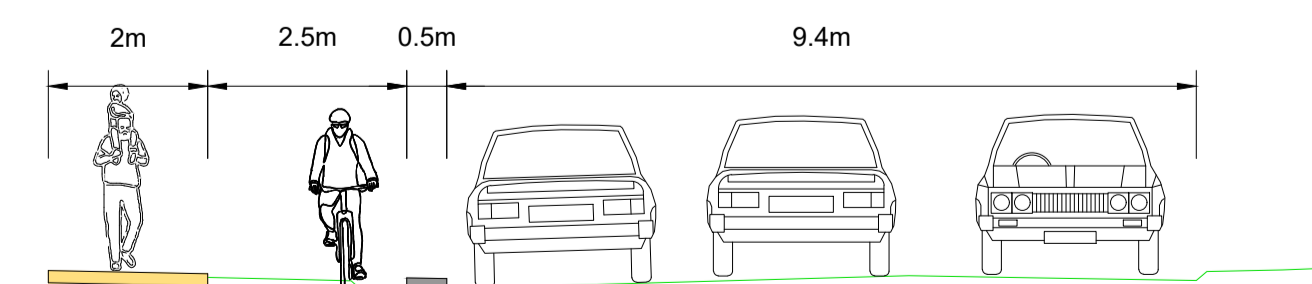

- NODIADAU:
- MA'ER HOLL DDIMENSIYNAU MEWN METRAU ONI NODIR YN WAHANOL.
  - PEIDIWCH A LLUNIO GRADDFA O'R LLUNIAD HWN.
  - MA'ER WYBODAETH AR Y LLUNIAD HWN YN DDANGOSOL AC NI DDYLID EI DEFNYDDIO AT DDIBENION ADEILADU
  - DYLID DARLLEN Y LLUNIAD AR Y CYD A LLUNIADAU 30227098-ARC-GEN-ZZ-DR-HE-00001-00008.

- KEY:
- DE401 - LLWYBR CYD-DEFNYDDIO GERDDWYR A BEICWYR
  - LLAIN GLUSTOGI (LLAIN FEDDAL)
  - LLAIN GLUSTOGI (LLAIN GALED)
  - DE101 - TROEDFFORDD
  - DE313 - LLWYBR BEICIAU
  - LEFELAU PRESENNOL

--	--	--	--	--	--	--	--	--	--

Rev	Date	Description	Prod	Chk	Rev	App
-----	------	-------------	------	-----	-----	-----



Project: **Abertillery to Brynmawr Active Travel**

Site: \_\_\_\_\_ Client: \_\_\_\_\_

Blaenau Gwent County Borough Council  
www.blaenau-gwent.gov.uk



Registered office: 80 Fenchurch Street, London EC3M 4BY  
Coordinating office: 80 Fenchurch Street, London EC3M 4BY  
Tel: 44 (0)20 7812 2000

ABERTILLERY TO BRYNMAWR  
ACTIVE TRAVEL  
CROSS SECTIONS  
SHEET 2 OF 2

Designed: B.Hagley	Signed: Digitally Signed	Date: 05/11/24
Produced: B.Hagley	Signed: Digitally Signed	Date: 05/11/24
Checked: R.Ellis	Signed: Digitally Signed	Date: 05/11/24
Reviewed: J.J.Phillips	Signed: Digitally Signed	Date: 05/11/24
Approved: E.Findlay	Signed: Digitally Signed	Date: 07/11/24

Original Size: A1	Grid: OS	Datum: AOD
Status Code: S3	Scale: 1:500	Project Number: 30227098

Suitable for Review and Comment  
Public

Drawing Number: 30227098 - ARC - GEN - ZZ - DR - HE - 00010	Revision: P01
---	---------------