

Botanical Name	Common Name	Girth/Dia. cm	Height cm	Root Zone	Specification
Achillea 'Terracotta'	'Yarrow' 'Terracotta'			2L	Full pot
Allium giganteum	Giant Ornamental Onion				Grade 19/20
Allium sphaerocephalon	Round-headed Leek				Grade 4/5
Bergenia 'Overture'	Elephant's Ears 'Overture'			2L	Full pot
Choisya 'Adtec Pear'	Mexican Orange Blossom 'Adtec Pear'	20-30		2L	Bushy; 5 brks
Deschampsia cespitosa 'Goldtau'	Tufted Hair Grass 'Goldtau'			2L	Full pot
Echinacea purpurea	Purple Coneflower			2L	Full pot
Lavandula angustifolia 'Hidcote'	Lavender 'Hidcote'	15-20		2L	Bushy; 5 brks
Molinia caerulea 'Variegata'	Variegated Purple Moor Grass			2L	Full pot
Pachysandra terminalis	Japanese Spurge	15-20D		2L	Several shoots; 7 brks
Persicaria affinis 'Superba'	Knotweed 'Superba'			2L	Full pot
Phlomis frutescens	Jerusalem Sage	20-30		2L	Branched; 3 brks
Rosmarinus officinalis	Rosemary	20-30		2L	Bushy; 3 brks
Salvia officinalis 'Ticolor'	Sage 'Ticolor'			2L	Full pot
Stipa tenuissima	Mexican Feather Grass			2L	Full pot
Verbena bonariensis	Argentinian Vervain			1L	Full pot

Botanical Name	Common Name	Girth/Dia. cm	Height cm	Root Zone	Specification
Choisya 'Adtec Pear'	Mexican Orange Blossom 'Adtec Pear'	20-30		2L	Bushy; 5 brks
Escallonia rubra 'Woodside'	Escallonia 'Woodside'	30-40		2L	Bushy; 3 brks
Hebe rakaiensis	Rakai Hebe	15-20D		2L	Bushy; 3 brks
Pachysandra terminalis	Japanese Spurge	15-20D		2L	Several shoots; 7 brks
Potentilla fruticosa 'Elizabeth'	Shrubby Cinquefoil 'Elizabeth'	15-20D		2L	Bushy; 3 brks
Sarcococca hookeriana digyna	Sweet Box digyna	20-30		2L	Bushy; 4 brks
Skimmia x confusa 'Kew Green'	Skimmia 'Kew Green'	20-30		2L	Bushy; 3 brks

Botanical Name	Common Name	Girth/Dia. cm	Height cm	Root Zone	Specification
Apple Tree 'Blith maor'				MM106	Half Std. 9 brks
Apple Tree 'Monmouth beauty'				MM106	Half Std

Botanical Name	Common Name	Girth/Dia. cm	Height cm	Root Zone	Specification
Alchemilla mollis	Lady's Mantle			2L	Full pot
Allium 'Mount Everest'	Ornamental Onion 'Mount Everest'				Grade 16/18
Aster x herveyi	Michaelmas Daisy 'Twilight'			2L	Full pot
Bergenia 'Overture'	Elephant's Ears 'Overture'			2L	Full pot
Calamagrostis x acutiflora 'Karl Foerster'	Feather Reed Grass 'Karl Foerster'			3L	Full pot
Geranium macrorrhizum 'Ingwersen's Variety'	Balkan Cranesbill 'Ingwersen's Variety'			2L	Full pot
Persicaria affinis 'Superba'	Knotweed 'Superba'			2L	Full pot
Rudbeckia fulgida sultivanti 'Goldsturm'	Black-eyed Susan 'Goldsturm'			2L	Full pot
Sesleria autumnalis	Autumn Moor Grass			3L	Full pot
Stipa tenuissima	Mexican Feather Grass			3L	Full pot
Verbena bonariensis	Argentinian Vervain			2L	Full pot

Botanical Name	Common Name	Girth/Dia. cm	Height cm	Root Zone	Specification
Acer campestre	Common Maple	8-10	250-300	RB	2x; Std. clear stem 175-200cm; 4 brks
Betula pendula	Common Silver Birch	8-10	250-300	RB	2x; Std. clear stem 175-200cm; 3 brks
Carpinus betulus	Common Hornbeam	8-10	250-300	RB	2x; Std. clear stem 175-200cm; 3 brks
Quercus robur	Common Oak	8-10	250-300	RB	2x; Std. clear stem 175-200cm; 3 brks
Sorbus aria	Whitebeam	8-10	250-300	RB	2x; Std. clear stem 175-200cm; 3 brks

Botanical Name	Common Name	Girth/Dia. cm	Height cm	Root Zone	Specification
Alnus glutinosa	Common Alder		40-60	B	1+1; Transplant - seed raised
Betula pendula	Common Silver Birch		125-150	B	2x; Feathered; 3 brks
Corylus avellana	Common Hazel		40-60	B	1+1; Transplant - seed raised; branched; 2 brks
Crataegus monogyna	Common Hawthorn		40-60	B	1+1; Transplant - seed raised
Prunus avium	Wild Cherry		40-60	B	1+1; Transplant - seed raised
Quercus petraea	Sessile Oak		125-150	B	2x; Feathered; 2 brks
Salix caprea	Goat Willow		40-60	2L	Cutting; branched; 3 brks

Botanical Name	Common Name	Girth/Dia. cm	Height cm	Root Zone	Specification
Gleditsia triacanthos 'Skyline'	Honey Locust 'Skyline'	14-16	400-450	RB	3x; EHS; clear stem 175-200cm; 5 brks
Malus hupehensis	Hupeh Crab Apple	18-20	450-500	RB	3x; EHS; clear stem min. 200cm
Tilia cordata 'Greenspire'	Small-leaved Lime 'Greenspire'	14-16	400-450	RB	3x; EHS; clear stem 175-200cm; 5 brks

Botanical Name	Common Name	Girth/Dia. cm	Height cm	Root Zone	Specification
Carpinus betulus	Common Hornbeam		80-100	5L	1+1; Transplant - seed raised; branched; 5 brks
Elaeagnus x ebbingei	an Oleaster		30-40	2L	Branched; 3 brks
Griselinia littoralis	Broadleaf		40-60	3L	Bushy; 3 brks
Lonicera pileata	Privet Honeysuckle	30-40D		5L	Bushy; 8 brks

Botanical Name	Common Name	Girth/Dia. cm	Height cm	Root Zone	Specification
Lonicera periclymenum	Common Honeysuckle		60-80	3L	Caned; several shoots; 3 brks
Prunus spinosa	Blackthorn		40-60	2L	Branched; 3 brks
Rosa canina	Dog Rose		40-60	3L	Branched; 5 brks
Salix cinerea	Grey Willow		40-60	2L	Branched; 2 brks
Sambucus nigra	Common Elder		40-60	2L	Branched; 3 brks
Viburnum opulus	Gelder Rose		40-60	3L	Branched; 4 brks

Botanical Name	Common Name	Girth/Dia. cm	Height cm	Root Zone	Specification
Caltha palustris	Marsh Marigold			2L	Full pot
Iris pseudacorus	Yellow Flag Iris			1.5-2L	Full pot
Juncus effusus	Soft Rush			2L	Full pot; Sept to April planting; British native-origin
Lythrum salicaria	Purple Loosestrife			1L	Full pot
Phalaris arundinacea	Reed Canary Grass			1L	Full pot; Sept to April planting; British native-origin
Sparganium erectum	Branched Bur-reed			1.5-2L	Full pot; Sept to April planting; British native-origin
Typha latifolia	Bulrush			1.5-2L	Full pot

Botanical Name	Common Name	Girth/Dia. cm	Height cm	Root Zone	Specification
Betula utilis jacquemontii	White-barked Himalayan Birch		300-350	RB	3x; Multi-stem; bushy; 3 stems min.

LANDSCAPE GENERAL ARRANGEMENT KEY

Fence Types


- Perimeter Fencing
- Internal Fencing
- MUGA Fencing

Soft Landscape

- Proposed Sensory Planting mix
- Proposed Amenity Grass
- Proposed Wildflower Meadow
- Proposed Dry Meadow
- Proposed Raingarden mix
- Proposed Native Shrub mix
- Proposed Wet Meadow
- Proposed Wetland mix
- Proposed Evergreen Hedge
- Proposed Shrub mix
- Proposed Growing Area
- Existing tree to be retained and protected to BS 5837: 2012 during works
- Proposed 87no. Trees
- Proposed 27no. Raingarden Trees
- Proposed 12no. Orchard Trees
- Proposed 4no. Specimen Trees
- Proposed Woodland
- Proposed Earthmounds to be seeded with amenity grass



NORTH / SCALE BAR 1:250

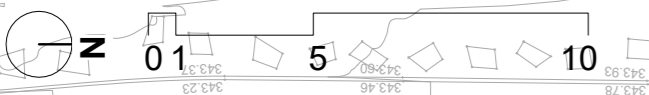

1 Outline Planting Plan

Rev.	Description	Date

Drawn: [Name] Issue Date: [Date] Scale: 1:250
 Status: WORK IN PROGRESS

Austin-Smith:Lord
 Project: [Name]
 Description: [Name]