




PROPOSED CROSS SECTION
A-A

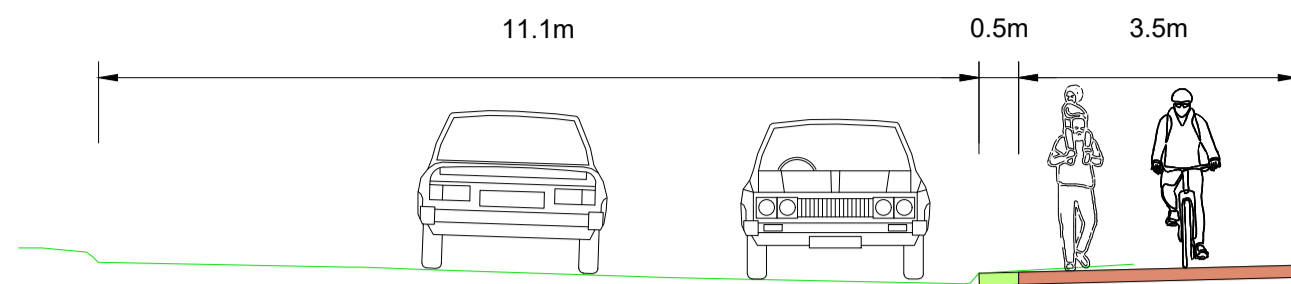


PROPOSED CROSS SECTION
F-F

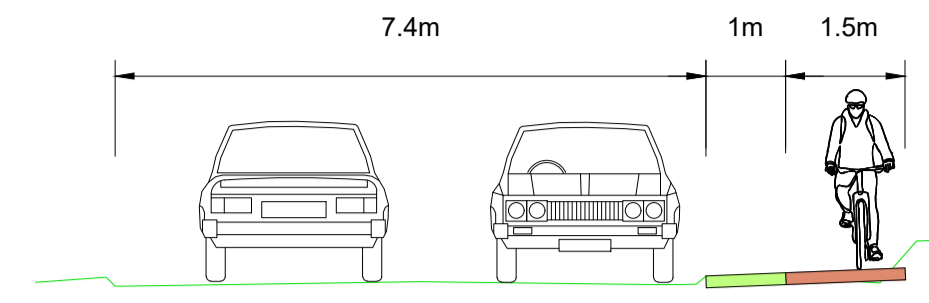


PROPOSED CROSS SECTION
B-B

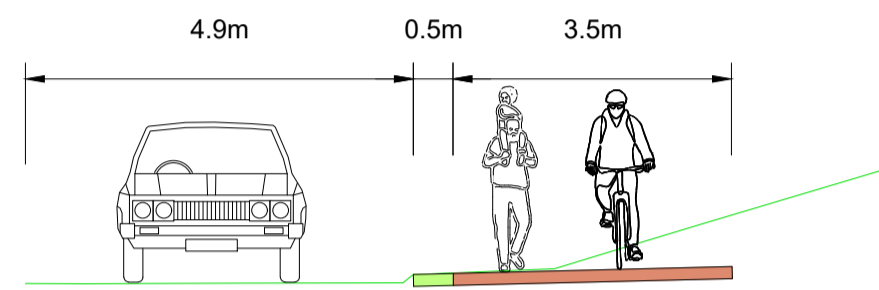


PROPOSED CROSS SECTION
G-G

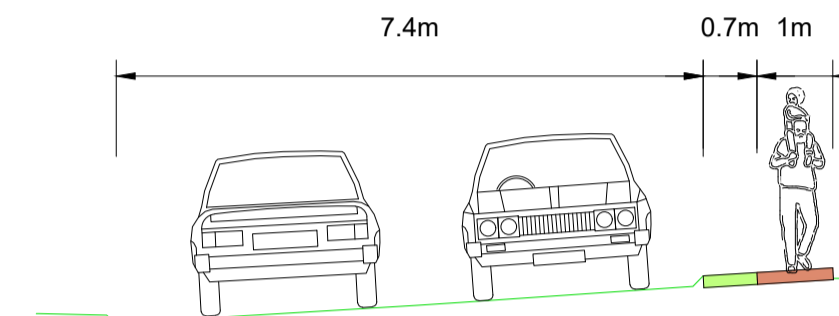


PROPOSED CROSS SECTION
C-C

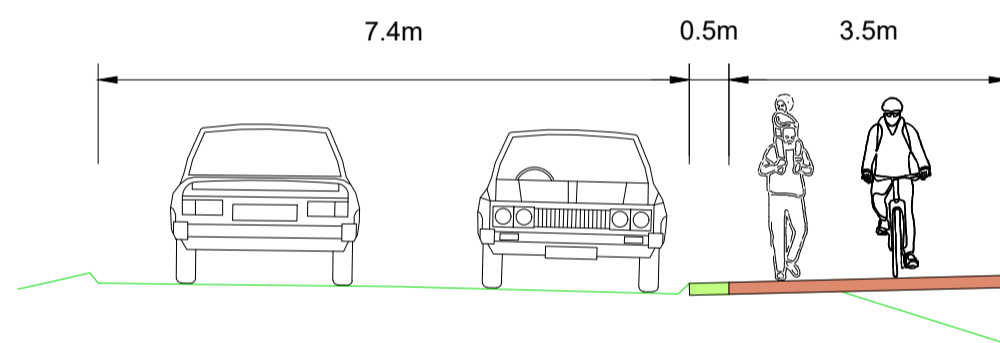


PROPOSED CROSS SECTION
H-H

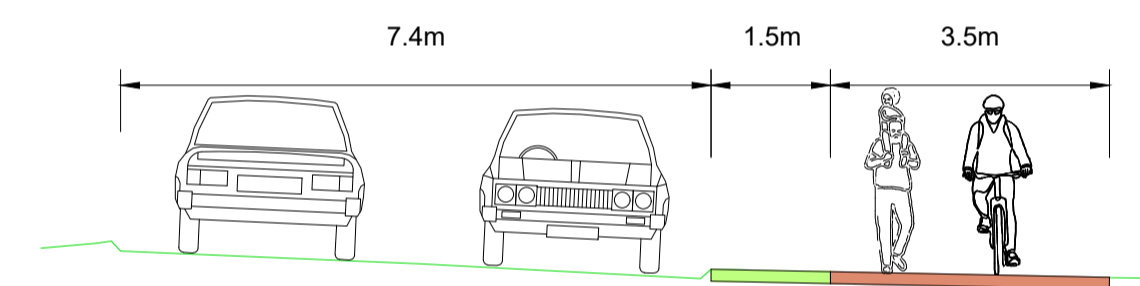


PROPOSED CROSS SECTION
D-D

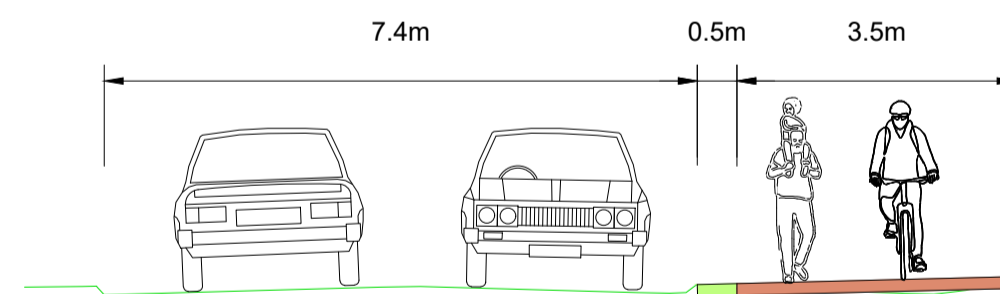


PROPOSED CROSS SECTION
I-I

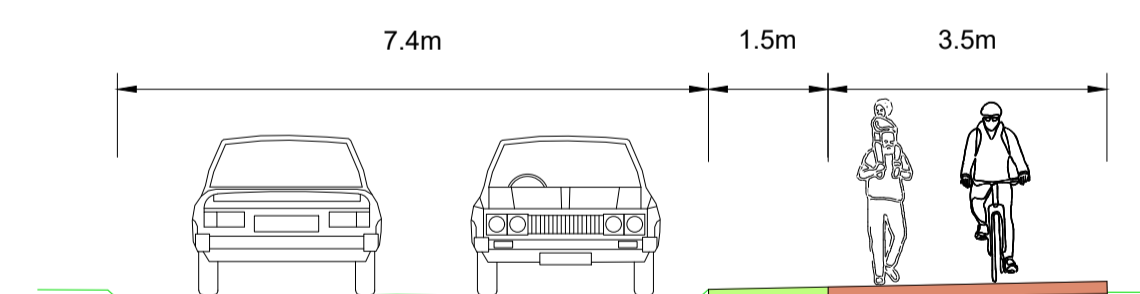

PROPOSED CROSS SECTION
E-E

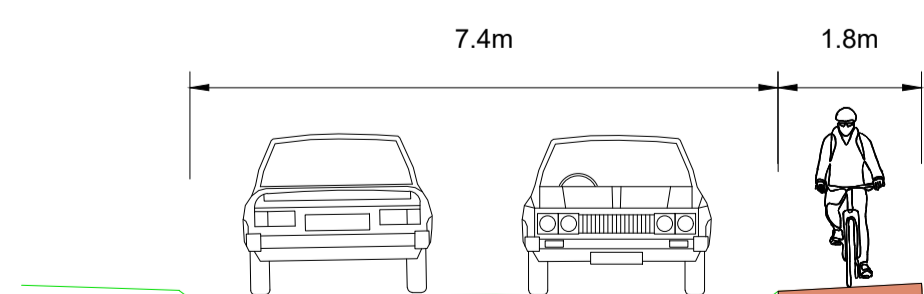

PROPOSED CROSS SECTION
J-J

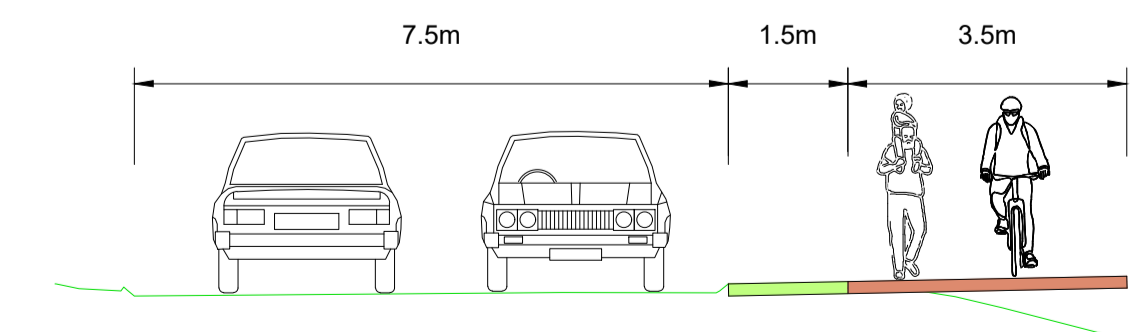

- NOTES:
- ALL DIMENSIONS ARE IN METRES UNLESS STATED OTHERWISE.
 - DO NOT SCALE FROM THIS DRAWING.
 - THE INFORMATION ON THIS DRAWING IS INDICATIVE AND SHOULD NOT BE USED FOR CONSTRUCTION.
 - DRAWING TO BE READ IN CONJUNCTION WITH THE GENERAL ARRANGEMENT DRAWINGS 30227098-ARC-GEN-ZZ-DR-HE-00001-00008.
- KEY:
- DE401 - SHARED PEDESTRIAN AND CYCLE TRACK
 - BUFFER STRIP (SOFT VERGE)
 - BUFFER STRIP (HARD VERGE)
 - DE101 - PEDESTRIAN FOOTWAY
 - DE313 - CYCLE TRACK
 - EXISTING LEVELS

Rev	Date	Description	Prod.	Chk.	Rev.	App.
P01	07/11/24	FIRST ISSUE FOR PUBLIC CONSULTATION		RE	JP	EF

Blaenau Gwent
County Borough Council

Project:
**Abertillery to Brynmawr
Active Travel**

Site: _____ Client: _____
Blaenau Gwent County Borough Council
www.blaenau-gwent.gov.uk

ARCADIS

Registered office: 80 Fenchurch Street, London EC3M 4BY
Coordinating office: 80 Fenchurch Street, London EC3M 4BY
Tel: 44 (0)20 7812 2000

www.arcadis.com © Copyright reserved

ABERTILLERY TO BRYNMAWR
ACTIVE TRAVEL
CROSS SECTIONS
SHEET 1 OF 2

Designed: B. Hagley	Signed: Digitally Signed	Date: 05/11/24
Produced: B. Hagley	Signed: Digitally Signed	Date: 05/11/24
Checked: R. Ellis	Signed: Digitally Signed	Date: 05/11/24
Reviewed: J. Phillips	Signed: Digitally Signed	Date: 05/11/24
Approved: E. Findlay	Signed: Digitally Signed	Date: 07/11/24
Design Stage:	Concept Design	
Original Size: A1	Grid: OS	Datum: AOD
Status Code: S3	Scale: 1:500	Project Number: 30227098
Status Description: Suitable for Review and Comment		
Security Classification: Public		
Drawing Number: 30227098 - ARC - GEN - ZZ - DR - HE - 00009	Revision: P01	