

DO NOT SCALE FROM THIS DRAWING

Unless otherwise stated all dimensions are in millimetres

Legend

Notes

Hawlfraint y Goron a hawlau cronfa ddata
2013 Arolwyg Ordans LA 09002L
Crown copyright and database rights 2013
Ordnance Survey LA 09002L

Revisions

Suffix	Date	Initials	Description




Infrastructure Services

Mr. C Rogers B.Sc (Hons), C.Eng., M.I.C.E., D.M.S., Dip.M.
Head of Community Services
Regeneration & Community Services Directorate
General Offices
Steel Works Road
Ebbw Vale
NP23 6DN

Project Title
**Darren Felin Road Brynmawr
Proposed Speed Limit Change**

Drawing Title
**Darren Felin Road Brynmawr
Active Travel Route**

Scale NTS	Date 14/06/24	Drawn IMC	Checked
Project ref TS2304	Drawing No. 2304/4	Rev	

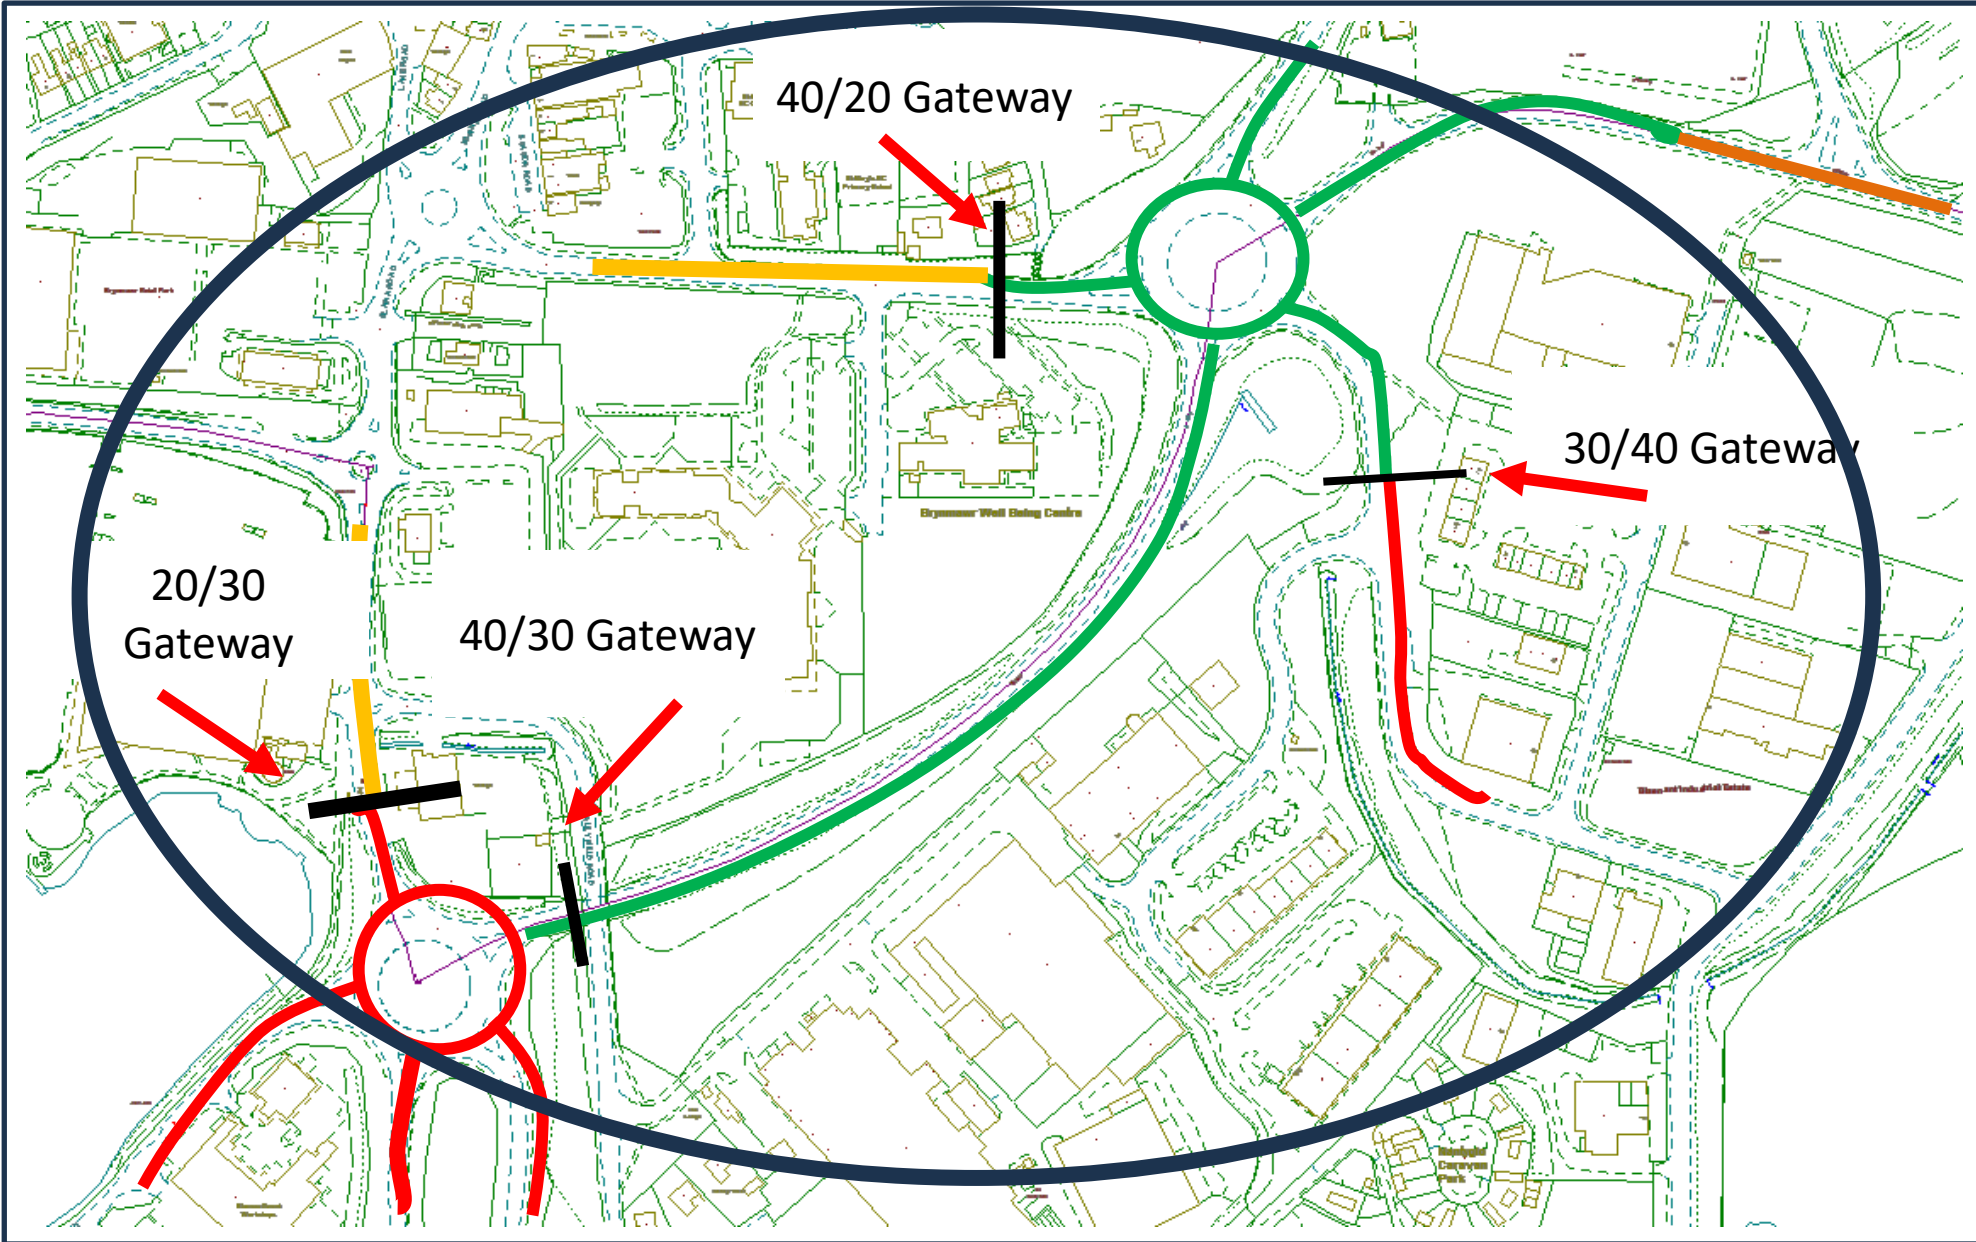

- Key**
- Existing Speed Limits**
- 30 mph speed limit
 - 20 mph speed limit
 - National speed limit
- Proposed new Speed Limit**
- 40mph speed limit

Proposed 40mph speed limit A467 Brynmawr
Roundabout, Southwest to Nantyglo Roundabout

