



Materials Legend

- ① Clay facing linear bricks - Colour Buff - Stretcher bond
- ② Clay facing brick - Colour Buff - Brick slips stack bonded
- ③ Fibre cement rainscreen cladding
- ④ Fibre cement louvers cladding
- ⑤ PPC aluminium sheltered canopy with glass roof and timber supports
- ⑥ PPC Aluminium curtain walling windows with coloured glass strip - Colour Light Grey
- ⑦ PPC Aluminium curtain walling windows - Colour Light Grey
- ⑧ PPC Aluminium doors with glazing - Colour Light Grey
- ⑨ PPC Aluminium solid doors - Colour Light Grey
- ⑩ PPC Aluminium parapet copings - Colour Light Grey
- ⑪ PPC Aluminium downpipes and rainwater goods - Colour Light Grey
- ⑫ HPL Cladding Panel to curtain walling
- ⑬ Large Fibre cement signage
- ⑭ PPC Aluminium louvers
- ⑮ PPC Aluminium louvered doors to Plant Room
- ⑯ PV Panels to Roof
- ⑰ Rooflights

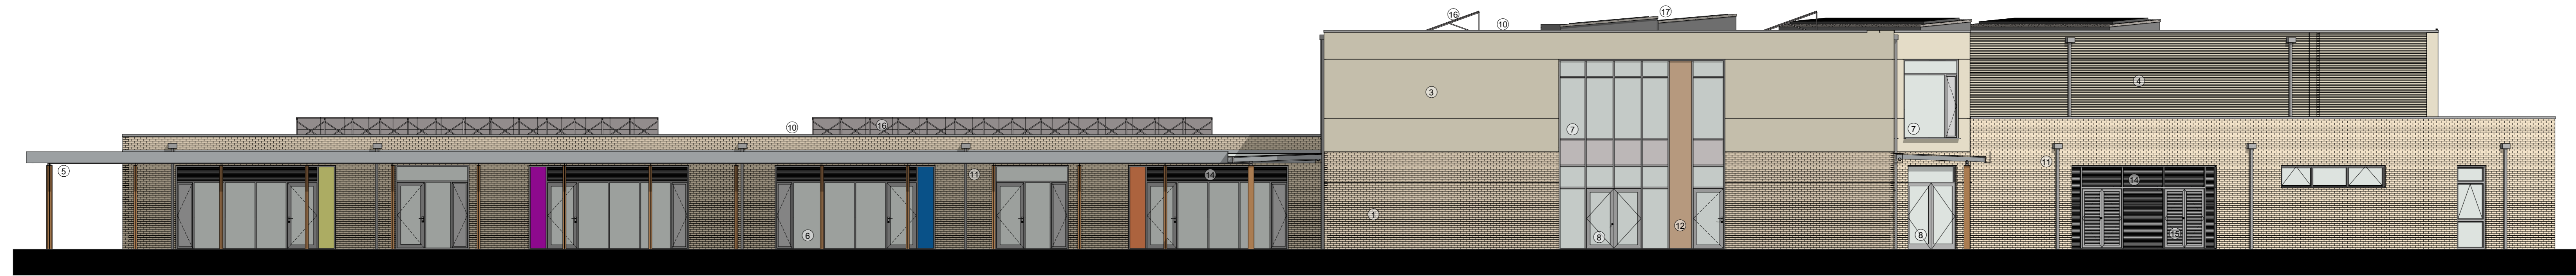

North Elevation

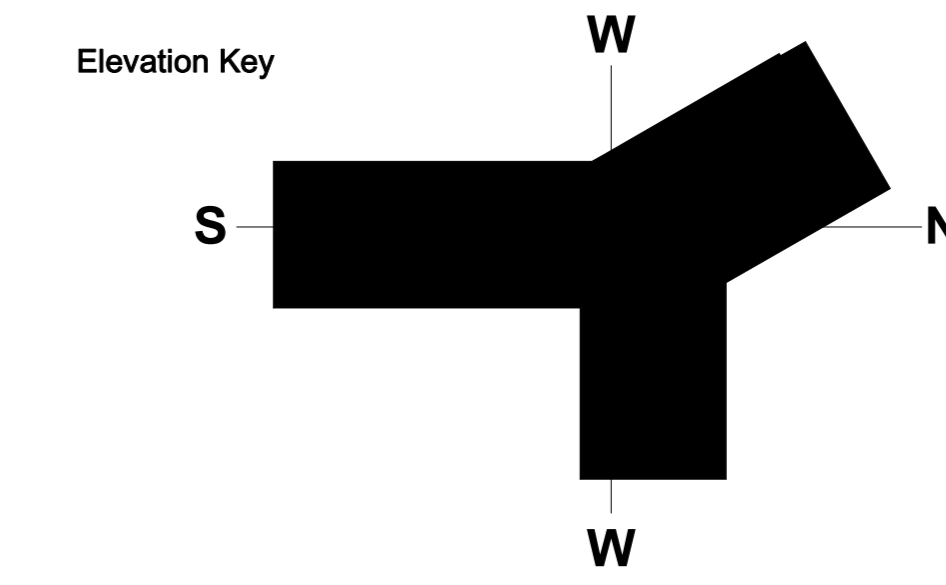

East Elevation



South Elevation



West Elevation