



TRAWSTORIAD ARFAETHEDIG

A-A

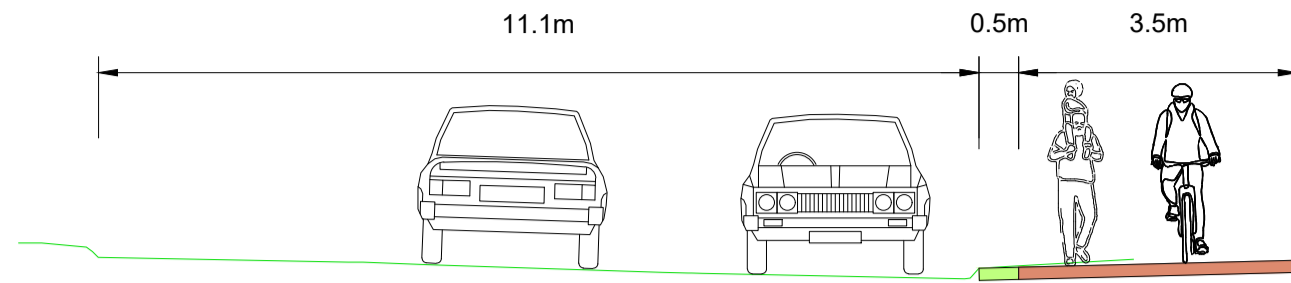


TRAWSTORIAD ARFAETHEDIG

B-B

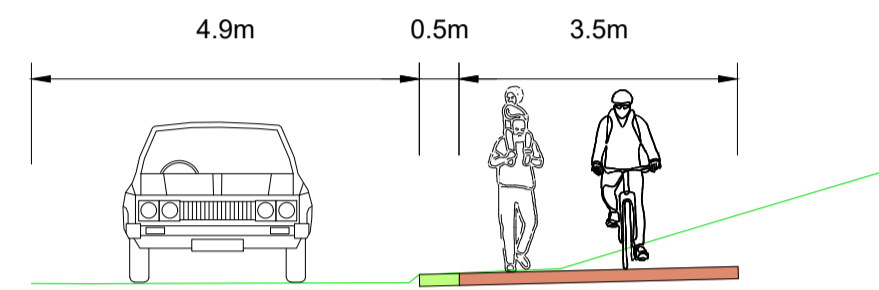


TRAWSTORIAD ARFAETHEDIG

C-C

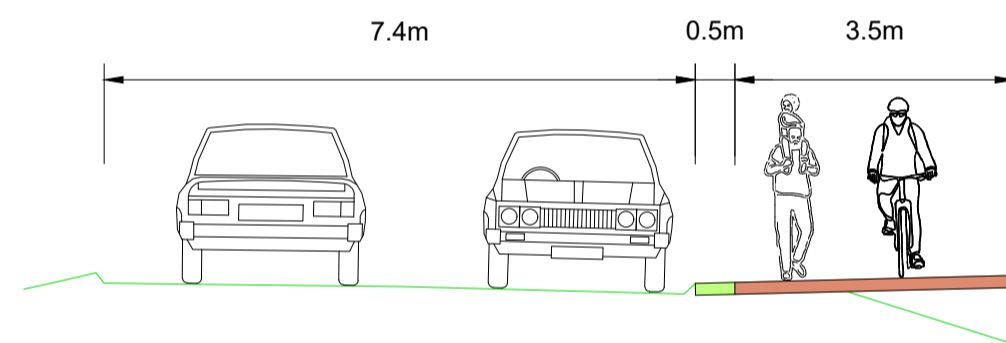


TRAWSTORIAD ARFAETHEDIG

D-D

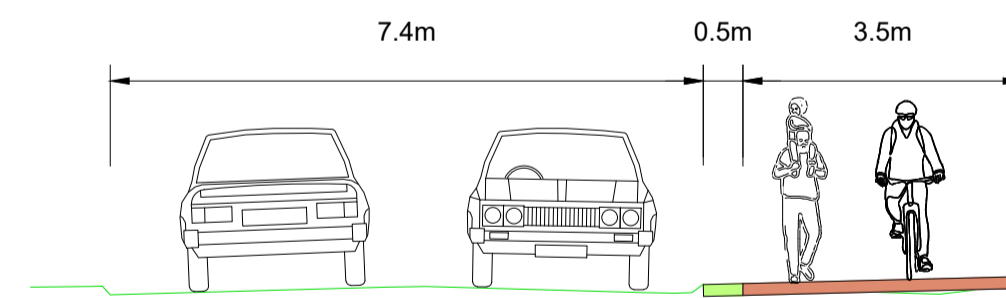


TRAWSTORIAD ARFAETHEDIG

E-E

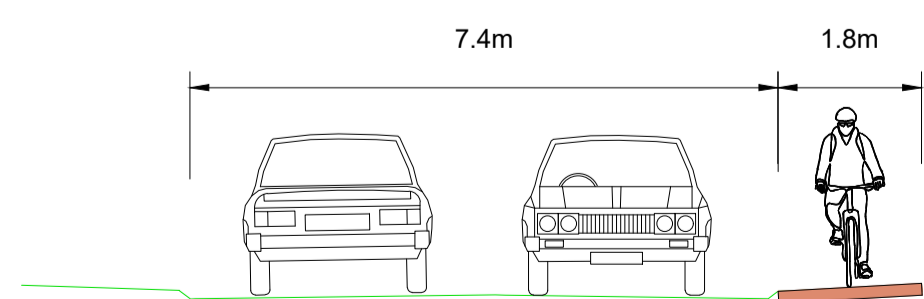


TRAWSTORIAD ARFAETHEDIG

F-F

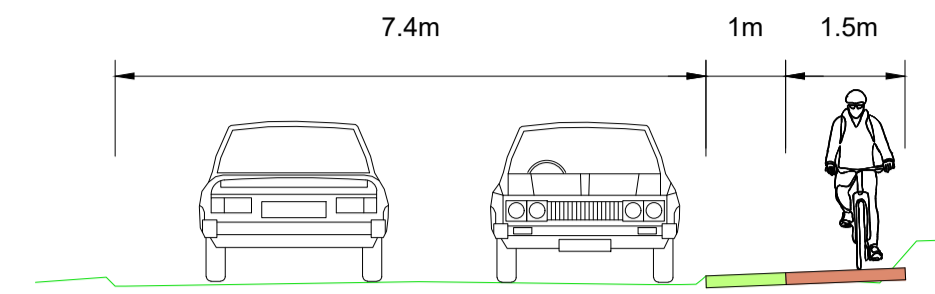


TRAWSTORIAD ARFAETHEDIG

G-G

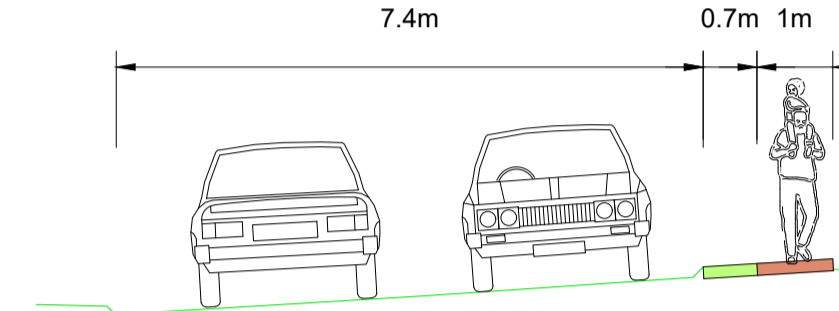


TRAWSTORIAD ARFAETHEDIG

H-H

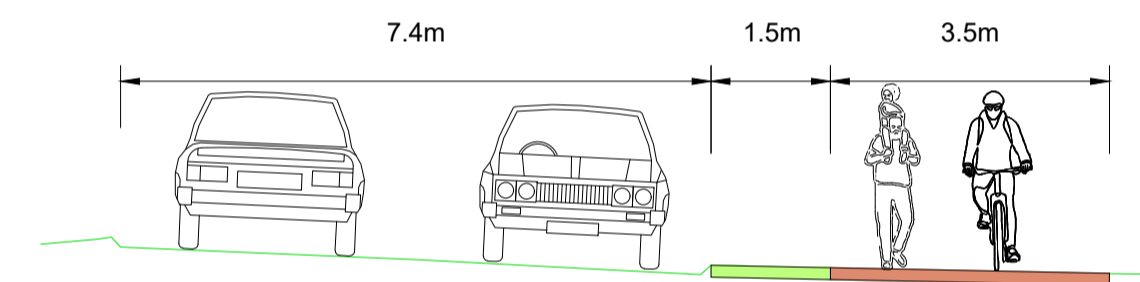


TRAWSTORIAD ARFAETHEDIG

I-I

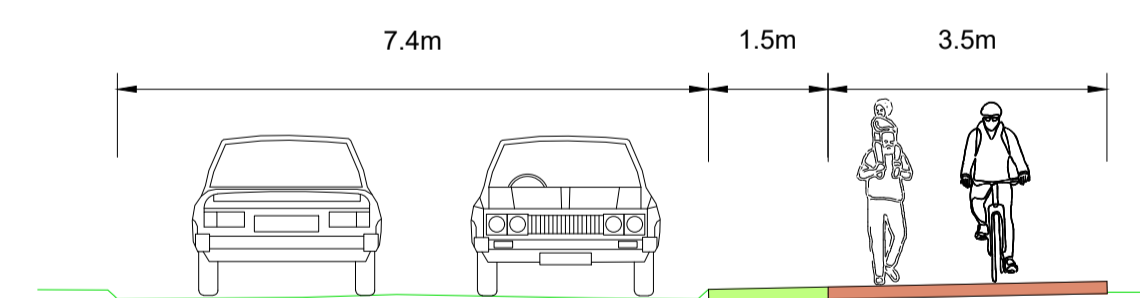

TRAWSTORIAD ARFAETHEDIG

J-J

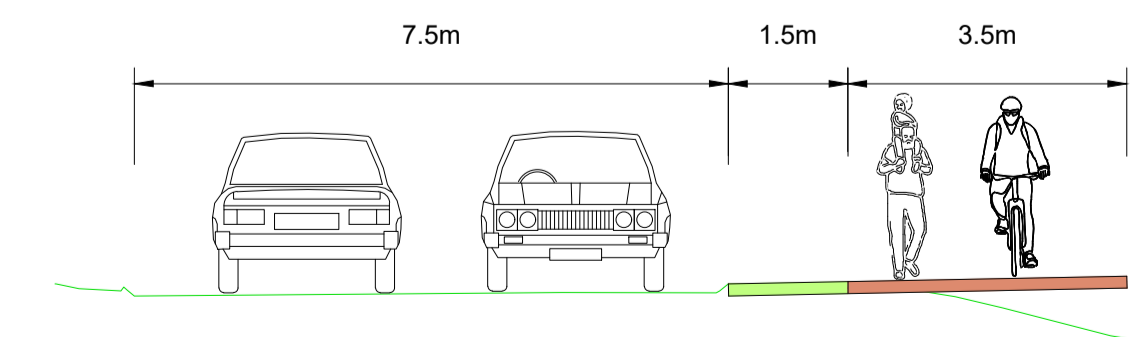


- NODIADAU:
- MAE'R HOLL DDIMENSIYNAU MEWN METRAU ONI NODIR YN WAHANOL.
  - PEIDIWCH A LLUNIO GRADDFA O'R LLUNIAD HWN.
  - MAE'R WYBODAETH AR Y LLUNIAD HWN YN DDANGOSOL AC NI DDYLID EI DEFNYDDIO AT DDIBENION ADEILADU
  - DYLLID DARLLEN Y LLUNIAD AR Y CYD A LLUNIADAU 30227098-ARC-GEN-ZZ-DR-HE-00001-00008.

KEY:

<span style="display:inline-block; width:15px; height:10px; background-color:orange;"></span>	DE401 - LLWYBR CYD-DEFNYDDIO GERDDWYR A BEICWYR
<span style="display:inline-block; width:15px; height:10px; background-color:lightgreen;"></span>	LLAIN GLUSTOGI (LLAIN FEDDAL)
<span style="display:inline-block; width:15px; height:10px; background-color:grey;"></span>	LLAIN GLUSTOGI (LLAIN GALED)
<span style="display:inline-block; width:15px; height:10px; background-color:yellow;"></span>	DE101 - TROEDFFORDD
<span style="display:inline-block; width:15px; height:10px; background-color:lightgrey;"></span>	DE313 - LLWYBR BEICIAU
<span style="display:inline-block; width:15px; height:10px; border-bottom:1px solid green;"></span>	LEFELAU PRESENNOL


01	07/11/24	FIRST ISSUE FOR PUBLIC CONSULTATION	RE	JP	EF
Rev	Date	Description	Prod	Chk	Rev

  
**Blaenau Gwent**  
 County Borough Council

Project:  
**Abertillery to Brynmawr Active Travel**

Site: \_\_\_\_\_ Client: \_\_\_\_\_  
 Blaenau Gwent County Borough Council  
[www.blaenau-gwent.gov.uk](http://www.blaenau-gwent.gov.uk)

  
**ARCADIS**

Registered office: 80 Fenchurch Street, London EC3M 4BY  
 Coordinating office: 80 Fenchurch Street, London EC3M 4BY  
 Tel: 44 (0)20 7812 2000

[www.arcadis.com](http://www.arcadis.com) © Copyright reserved

Drawing Title:  
**ABERTILLERY TO BRYNMAWR ACTIVE TRAVEL CROSS SECTIONS SHEET 1 OF 2**

Designed: B. Hagley	Signed: Digitally Signed	Date: 05/11/24
Produced: B. Hagley	Signed: Digitally Signed	Date: 05/11/24
Checked: R. Ellis	Signed: Digitally Signed	Date: 05/11/24
Reviewed: J. Phillips	Signed: Digitally Signed	Date: 05/11/24
Approved: E. Findlay	Signed: Digitally Signed	Date: 07/11/24

Original Size: A1	Grid: OS	Datum: AOD
Status Code: S3	Scale: 1:500	Project Number: 30227098

Security Classification:  
**Suitable for Review and Comment**

Drawing Number: 30227098 - ARC - GEN - ZZ - DR - HE - 00009	Revision: P01
--	------------------