


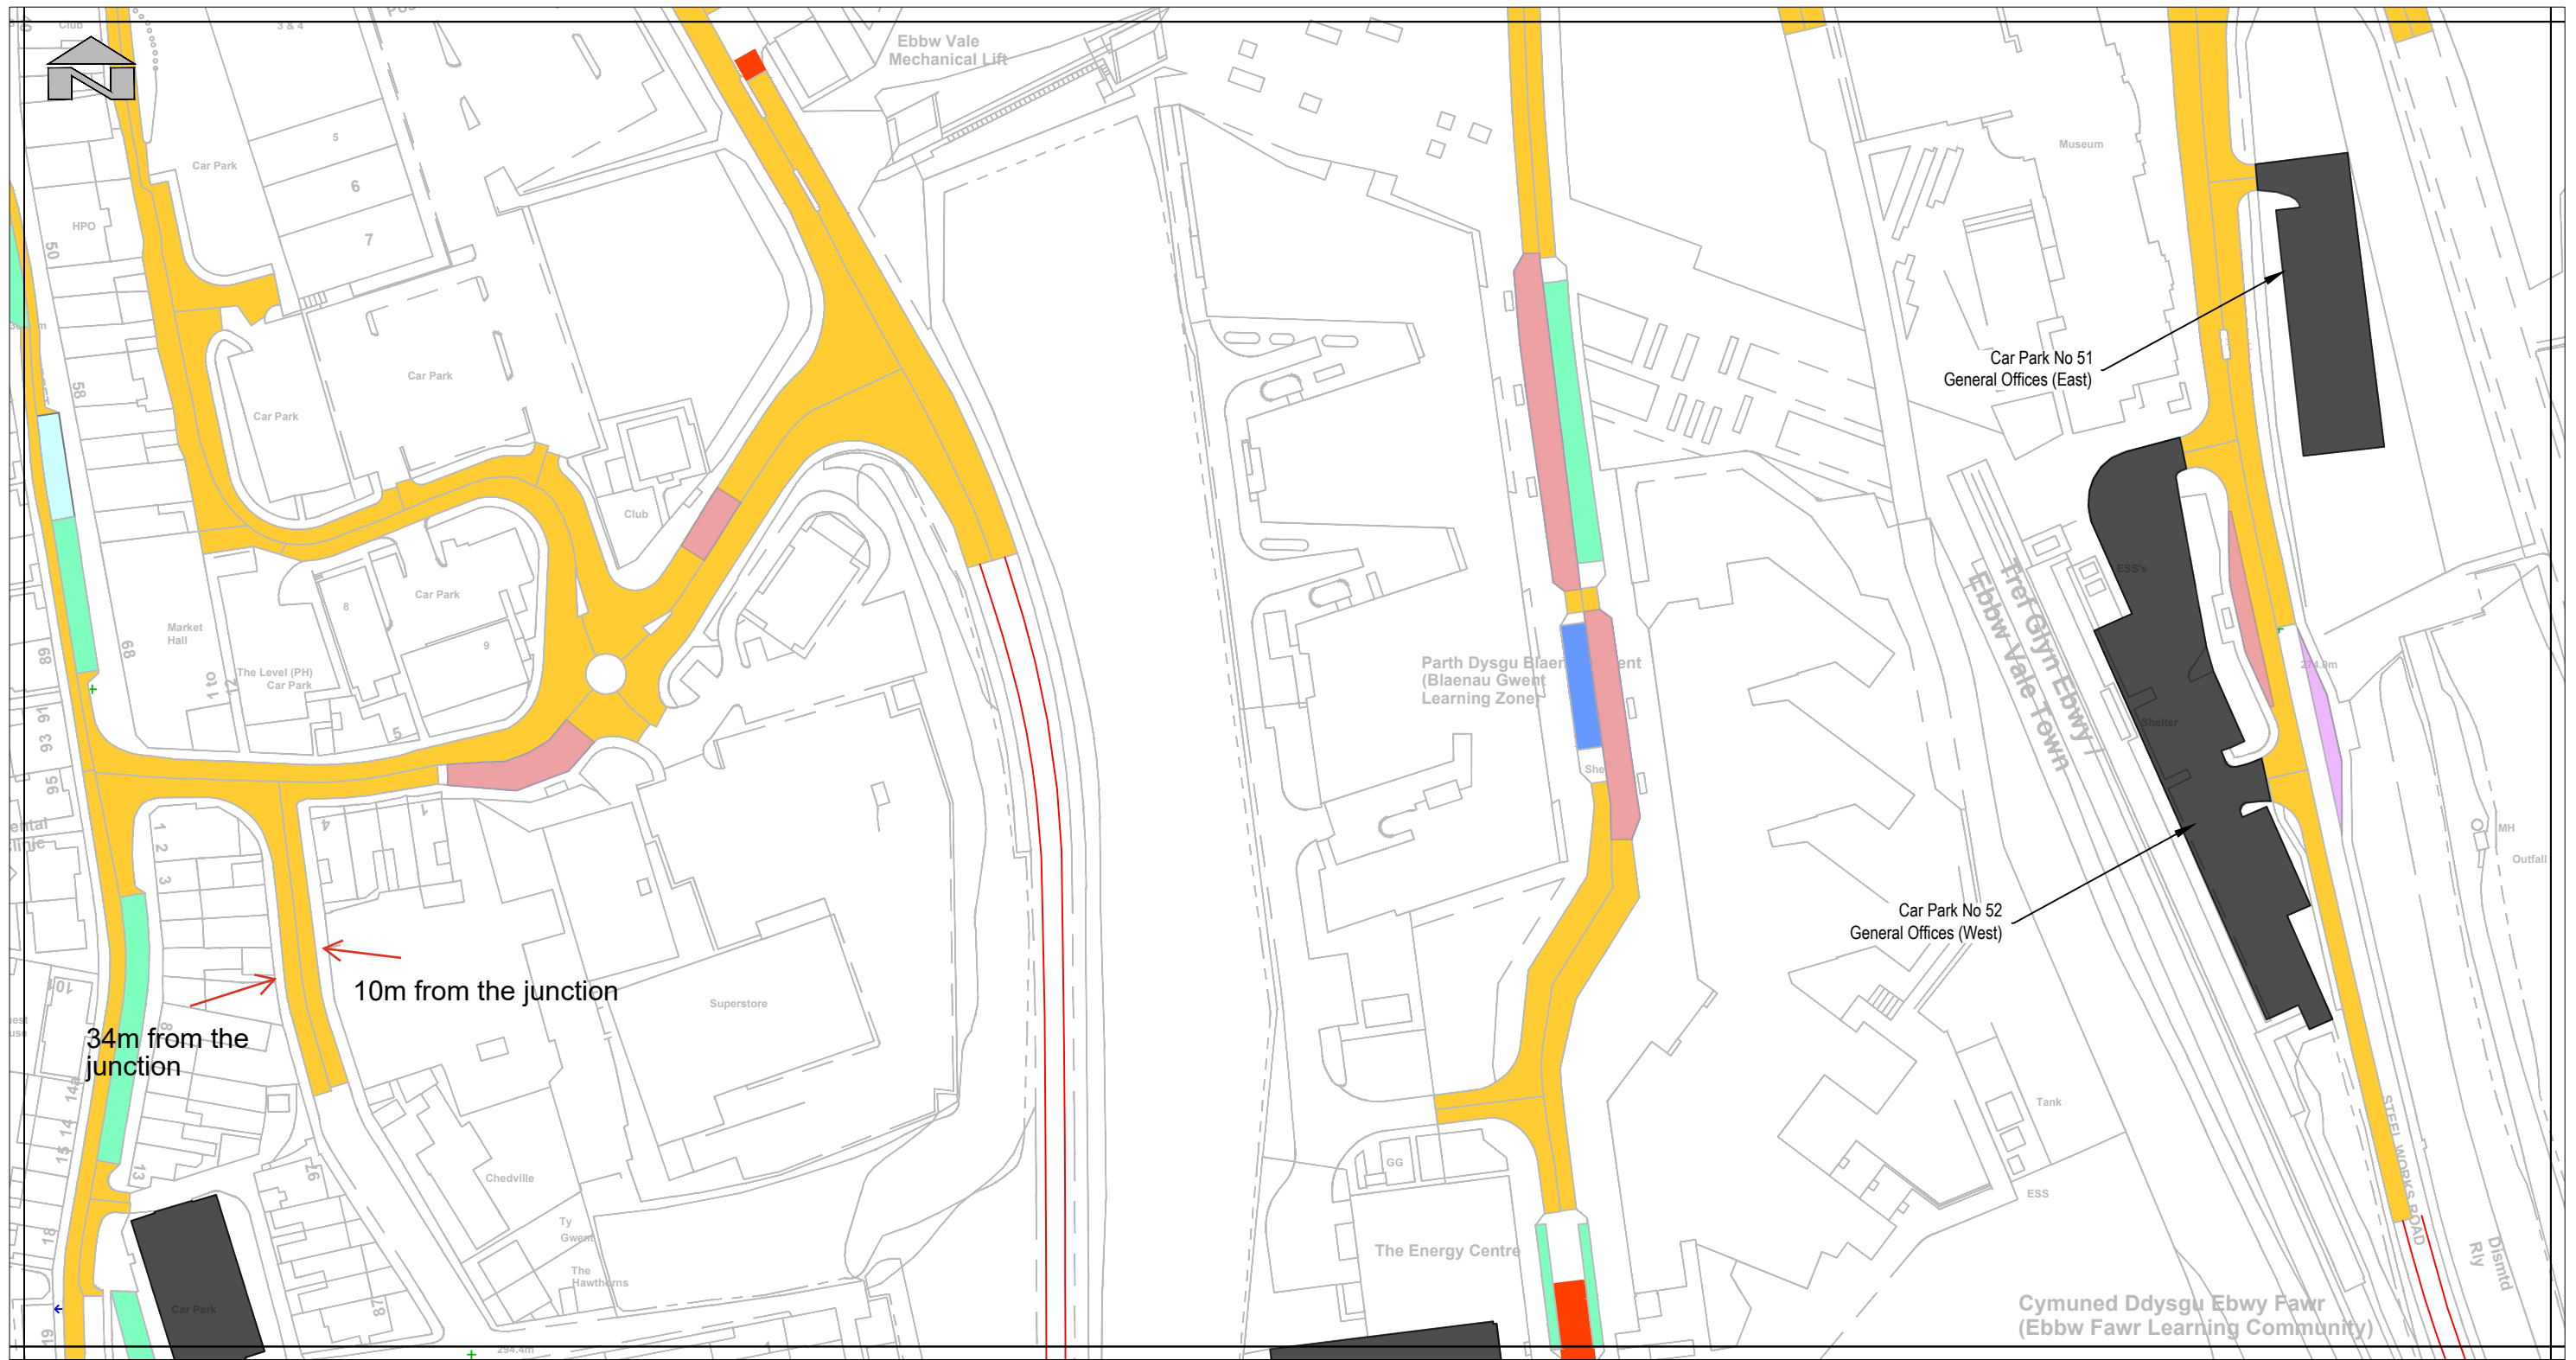

Key:

Off street parking

- Notes
- This drawing details revised/new restriction types only and is to be read in conjunction with Map Reference P23, which details all other restriction descriptions.

Purpose of Issue
S2 - Suitable for Information

Classification
Confidential

Client



Location Plan
Map Reference P23A
Scale 1:1250

Project
Blaenau Gwent Traffic Order

Drawing
Off Street Parking Places
General Offices East & West
Map Reference - P23A

SAFETY, HEALTH AND ENVIRONMENTAL INFORMATION
IN ADDITION TO THE HAZARDS/RISKS NORMALLY ASSOCIATED WITH THE TYPES OF WORK DETAILED ON THIS DRAWING, NOTE THE FOLLOWING:
NO SHE HAZARD IDENTIFIED
IT IS ASSUMED THAT ALL WORKS WILL BE CARRIED OUT BY A COMPETENT CONTRACTOR WORKING, WHERE APPROPRIATE, TO AN APPROVED METHOD STATEMENT

© Hawlfraint y Goron a hawliau cronfa ddata 2023 Arolwg Ordnans 100042034
© Crown copyright and database rights 2023 Ordnance Survey 100042034

Scale @ A3	Drawn	Checked	Approved
1:1250	MAJ	IP	SM
Project No.	Date		
70106849	05/01/2024		
Drawing Identifier	BS1192 Compliant		
Project - Originator - Zone - Level - File Type - Role - Number	rev		
TOR-WSP-00-XX-DR-C-P23A	P00		

P00	MJ	IP	SM	First Issue.	06/01/2024
Rev	Dwn	Chkd	App'd	Description	Date



Quest House, St Mellons Business Park, Fortran Road,
St Mellons, Cardiff, CF3 0EY, UK
wsp.com