


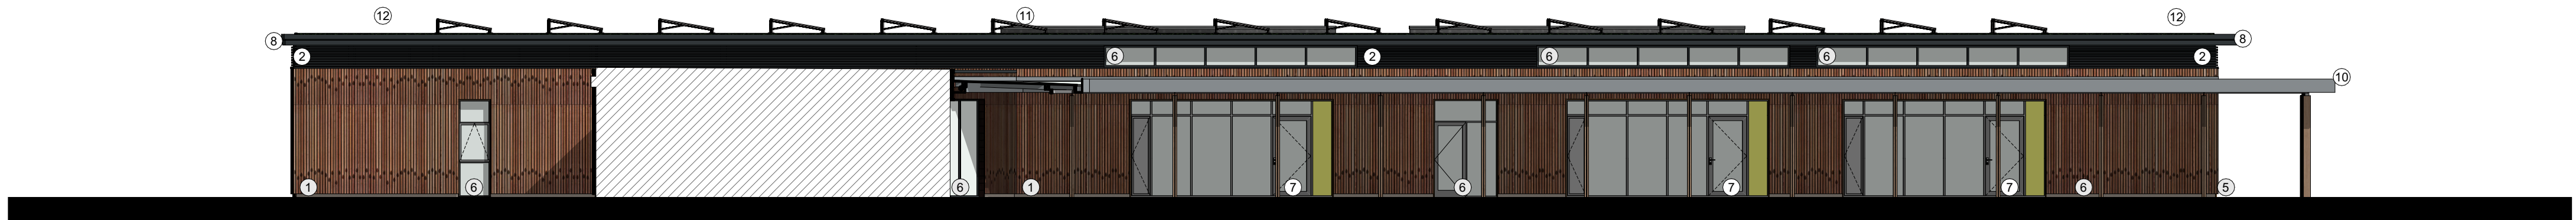


Elevation 5



Elevation 6



Elevation 7

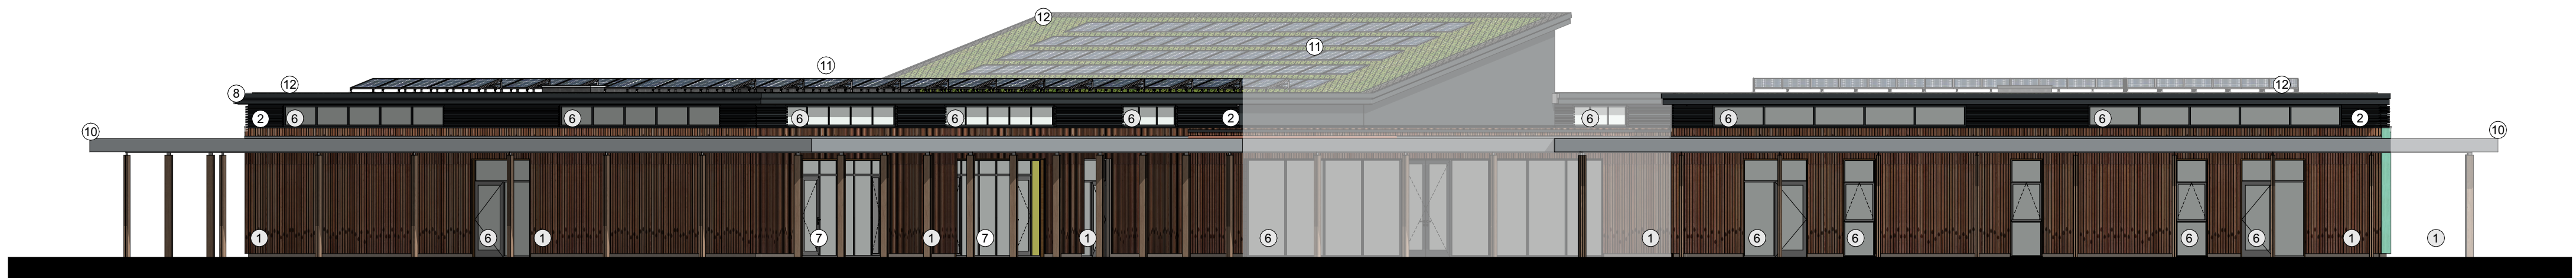

Elevation 8

Materials Legend

- | | |
|---------------------------------------------------------------|--------------------------------------------------------------------------------------------|
| ① Main wall cladding - burned timber | ⑦ PPC Aluminium windows with coloured glass panels |
| ② High level cladding - PPC aluminium louvre cladding | ⑧ PPC Aluminium gutters and downpipes |
| ③ Feature cladding 1 | ⑨ PPC Aluminium parapet copings |
| ④ Feature cladding 2 | ⑩ Timber canopy with polycarbonate roof and continuous bulkhead to conceal sprinkler pipes |
| ⑤ PPC aluminium louvre panel with frameless full louvre doors | ⑪ PV Panels |
| ⑥ PPC Aluminium windows and doors | ⑫ Green roof |

