


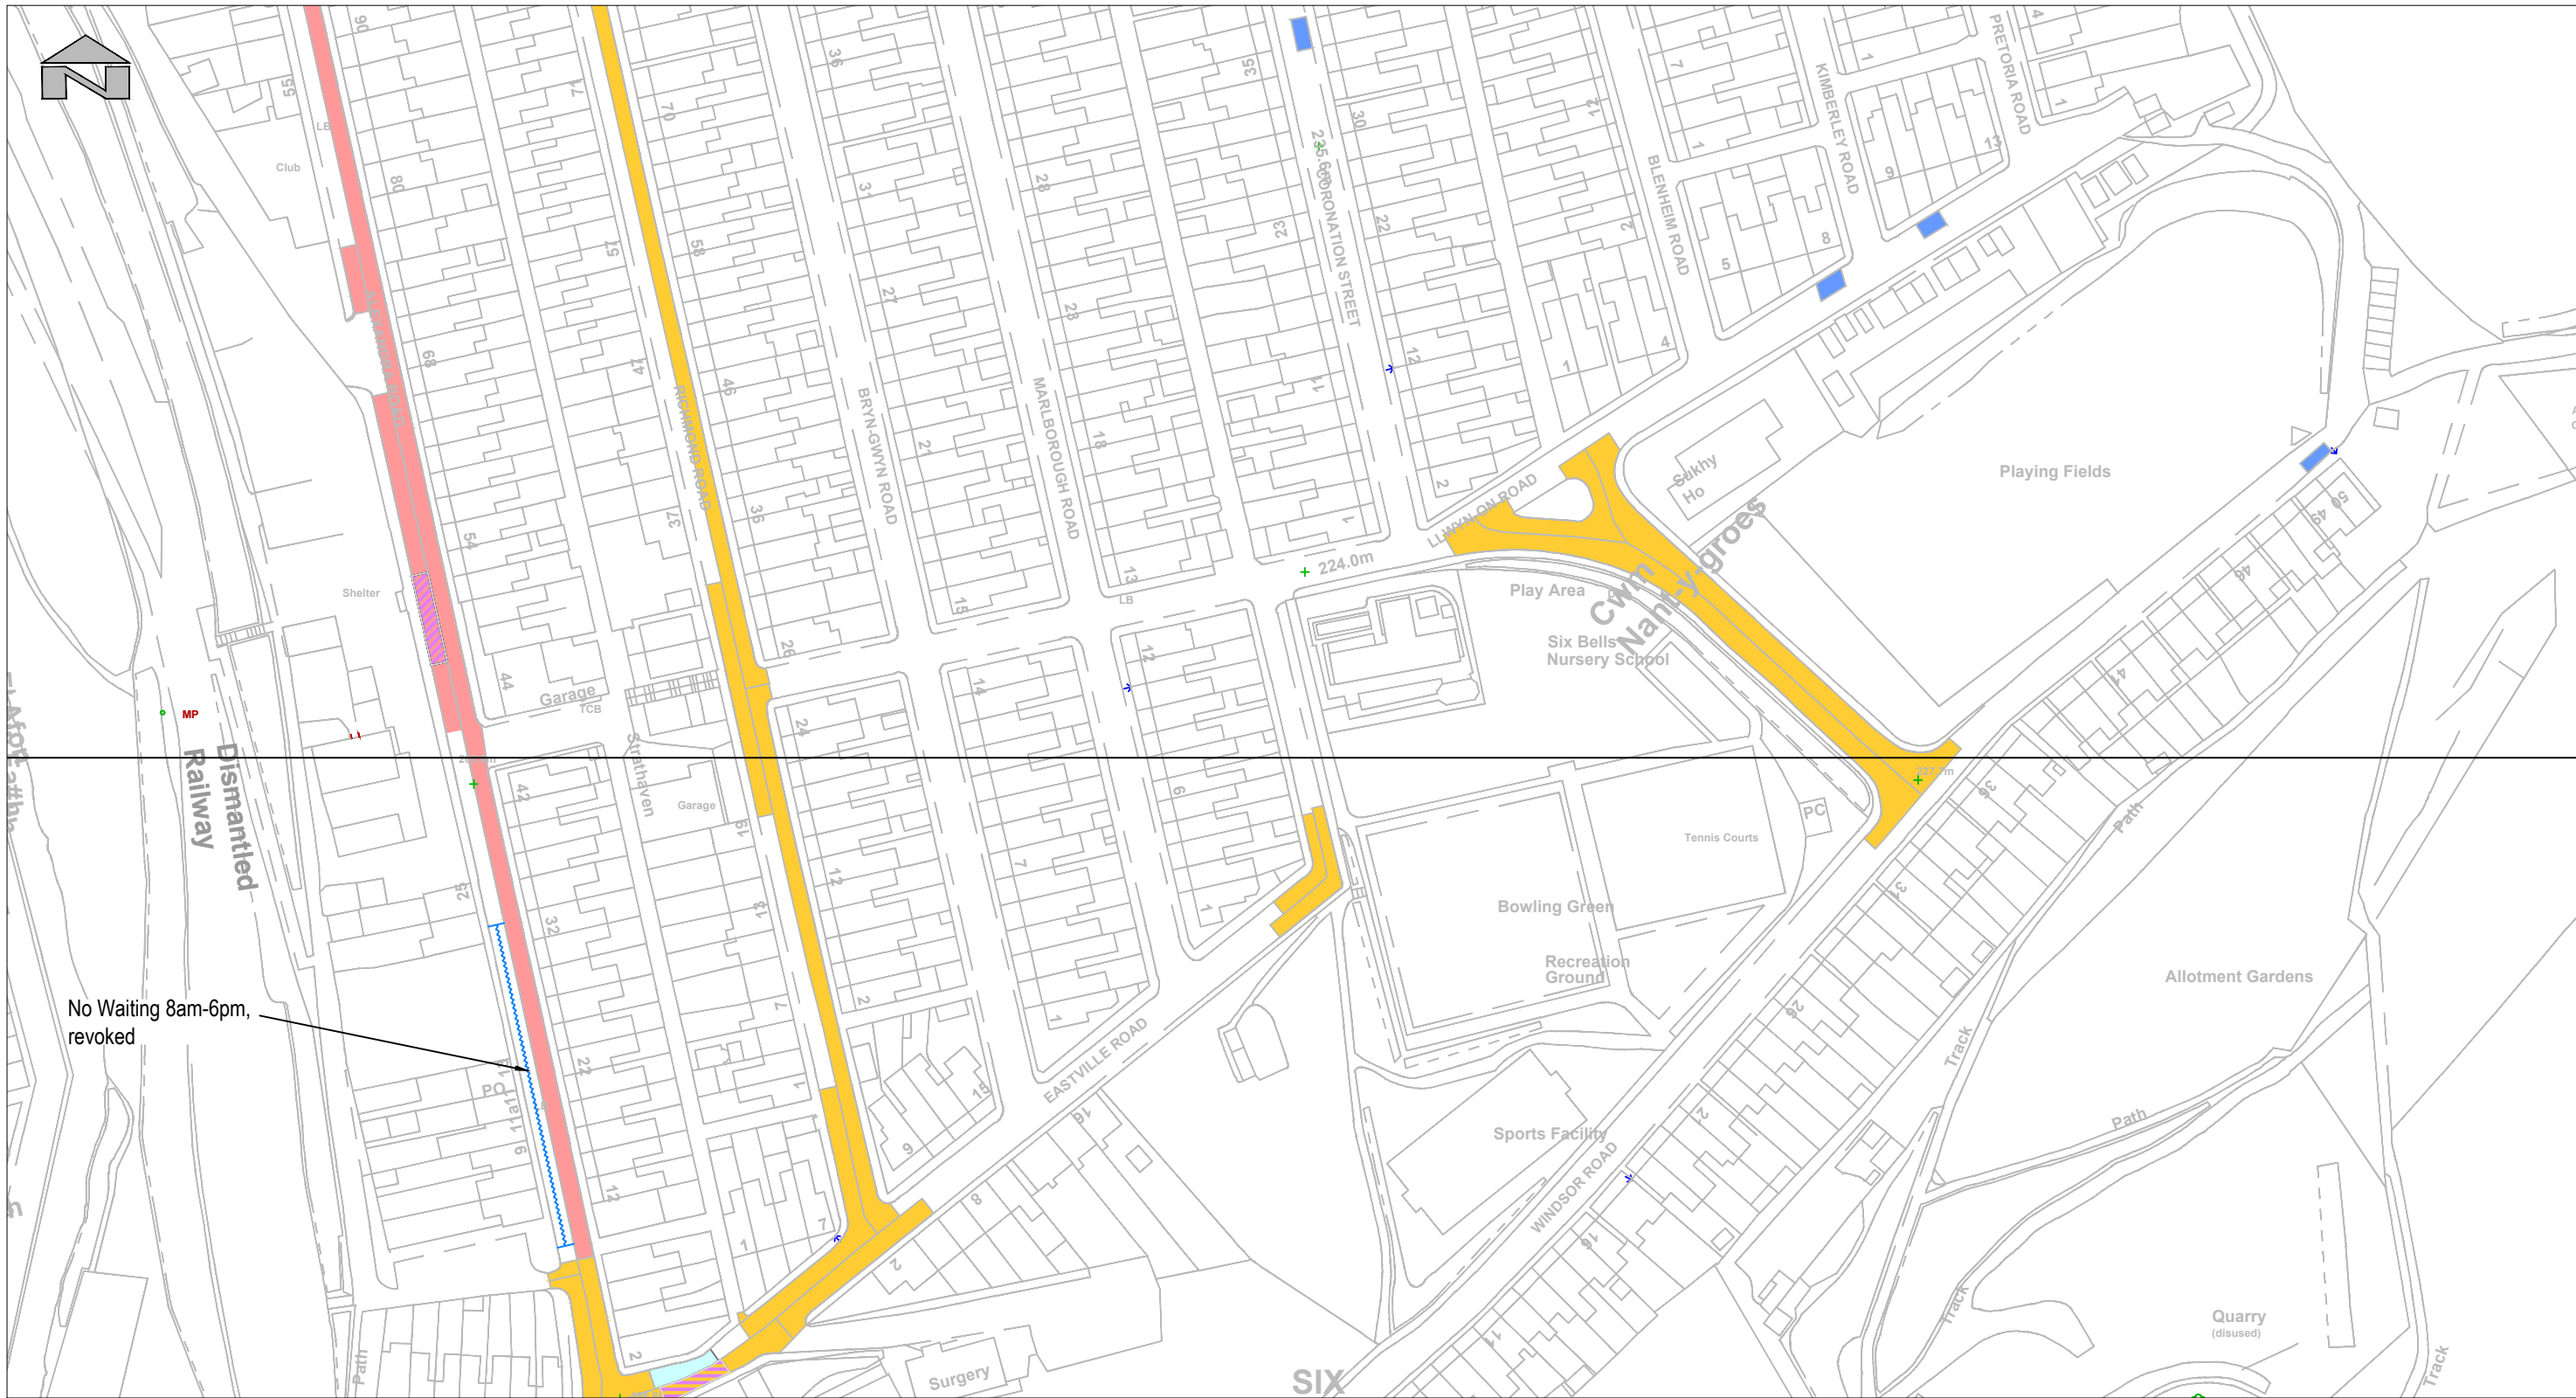

Location Plan  
Map Reference AA47A  
Scale 1:1250

| SAFETY, HEALTH AND ENVIRONMENTAL INFORMATION                                                                                           |  |
|---|--|
| IN ADDITION TO THE HAZARD RISKS NORMALLY ASSOCIATED WITH THE TYPES OF WORK DETAILED ON THIS DRAWING, NOTE THE FOLLOWING                |  |
| NO SHE HAZARD IDENTIFIED   |  |
| IT IS ASSUMED THAT ALL WORKS WILL BE CARRIED OUT BY A COMPETENT CONTRACTOR WORKING, WHERE APPROPRIATE, TO AN APPROVED METHOD STATEMENT |  |

© Hawlfraint y Goron a hawliau cronfa ddata 2025 Arolwg Ordnans 100042034  
© Crown copyright and database rights 2025 Ordnance Survey 100042034

Key:  
 Existing No Waiting 8am-6pm, revoked

Notes  
1. This drawing details revised/new restriction types only and is to be read in conjunction with Map Reference AA47, which details all other restriction descriptions.

|                  |                                                                                      |
|------------------|--------------------------------------------------------------------------------------|
| Purpose of Issue | S2 - Suitable for Information                                                        |
| Classification   | Confidential                                                                         |
| Client           |  |

|         |                                                                                         |
|---------|-----------------------------------------------------------------------------------------|
| Project | Blaenau Gwent Traffic Order                                                             |
| Drawing | Proposed Traffic Order Amendments<br>Alexandra Road, Six Bells<br>Map Reference - AA47A |

|                                                                 |                  |         |          |
|-----------------------------------------------------------------|------------------|---------|----------|
| Scale @ A3                                                      | Drawn            | Checked | Approved |
| 1:1250                                                          | MAJ              | IP      | SM       |
| Project No.                                                     | Date             |         |          |
| CS/099535                                                       | 16/05/2025       |         |          |
| Drawing Identifier                                              | BS1192 Compliant |         |          |
| Project - Originator - Zone - Level - File Type - Role - Number | rev              |         |          |
| TOR-CAP-0000-XX-DR-C-AA47A                                      | P00              |         |          |

|     |     |      |       |              |            |
|-----|-----|------|-------|--------------|------------|
| P00 | MJ  | IP   | SM    | First Issue. | 19/05/2025 |
| Rev | Dwn | Chkd | App'd | Description  | Date       |



Quest House, St Mellons Business Park, Fortran Road,  
St Mellons, Cardiff, CF3 0EY, UK  
wsp.com