



Building Section 1

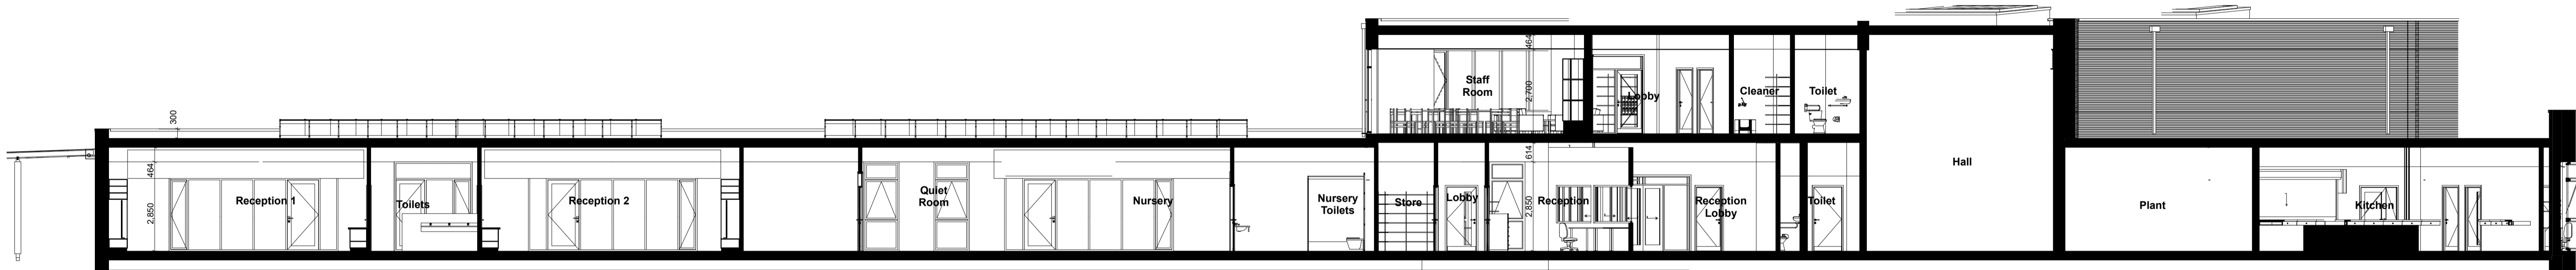


Building Section 2

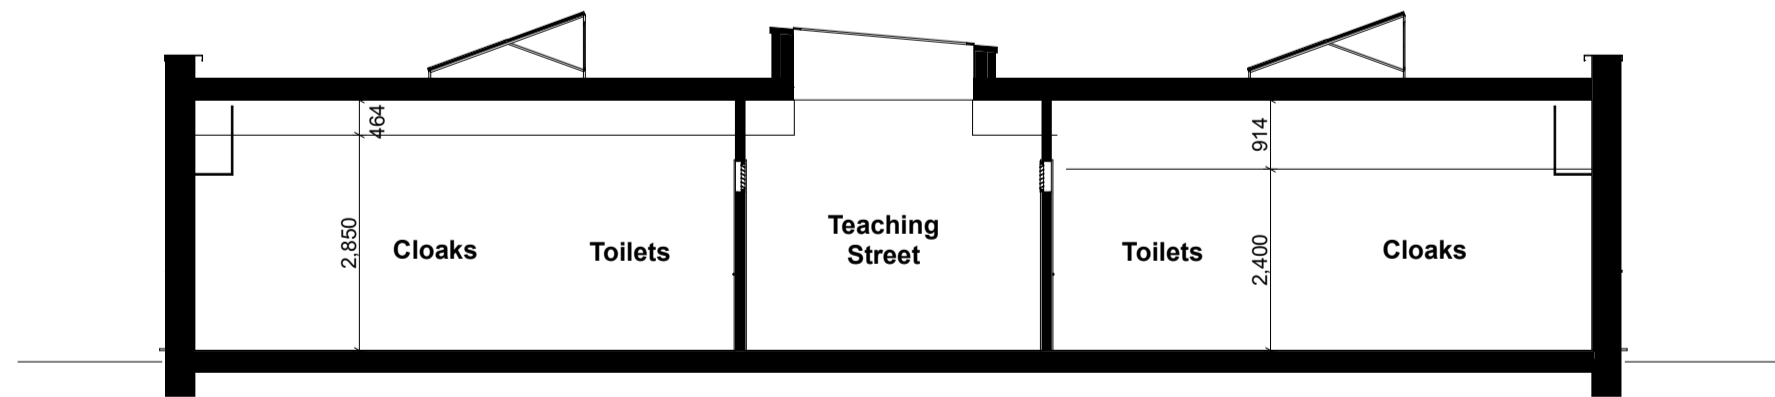

Building Section 3



Building Section 4

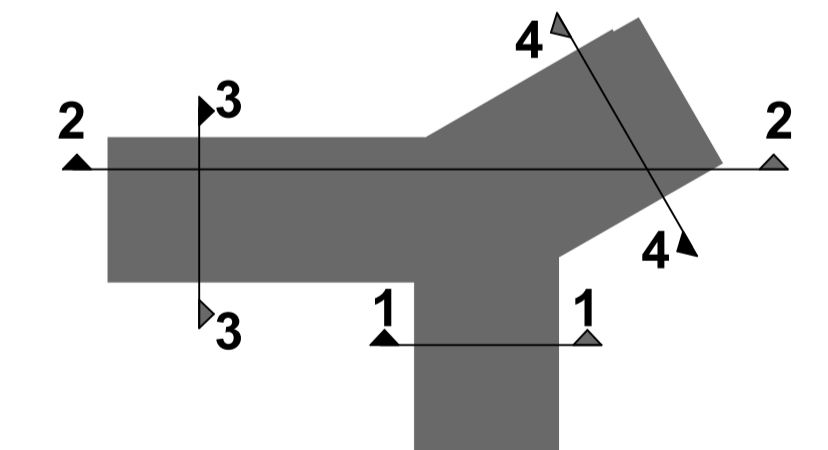

Section Key: