




1 Elevation Batch - North
1 : 200

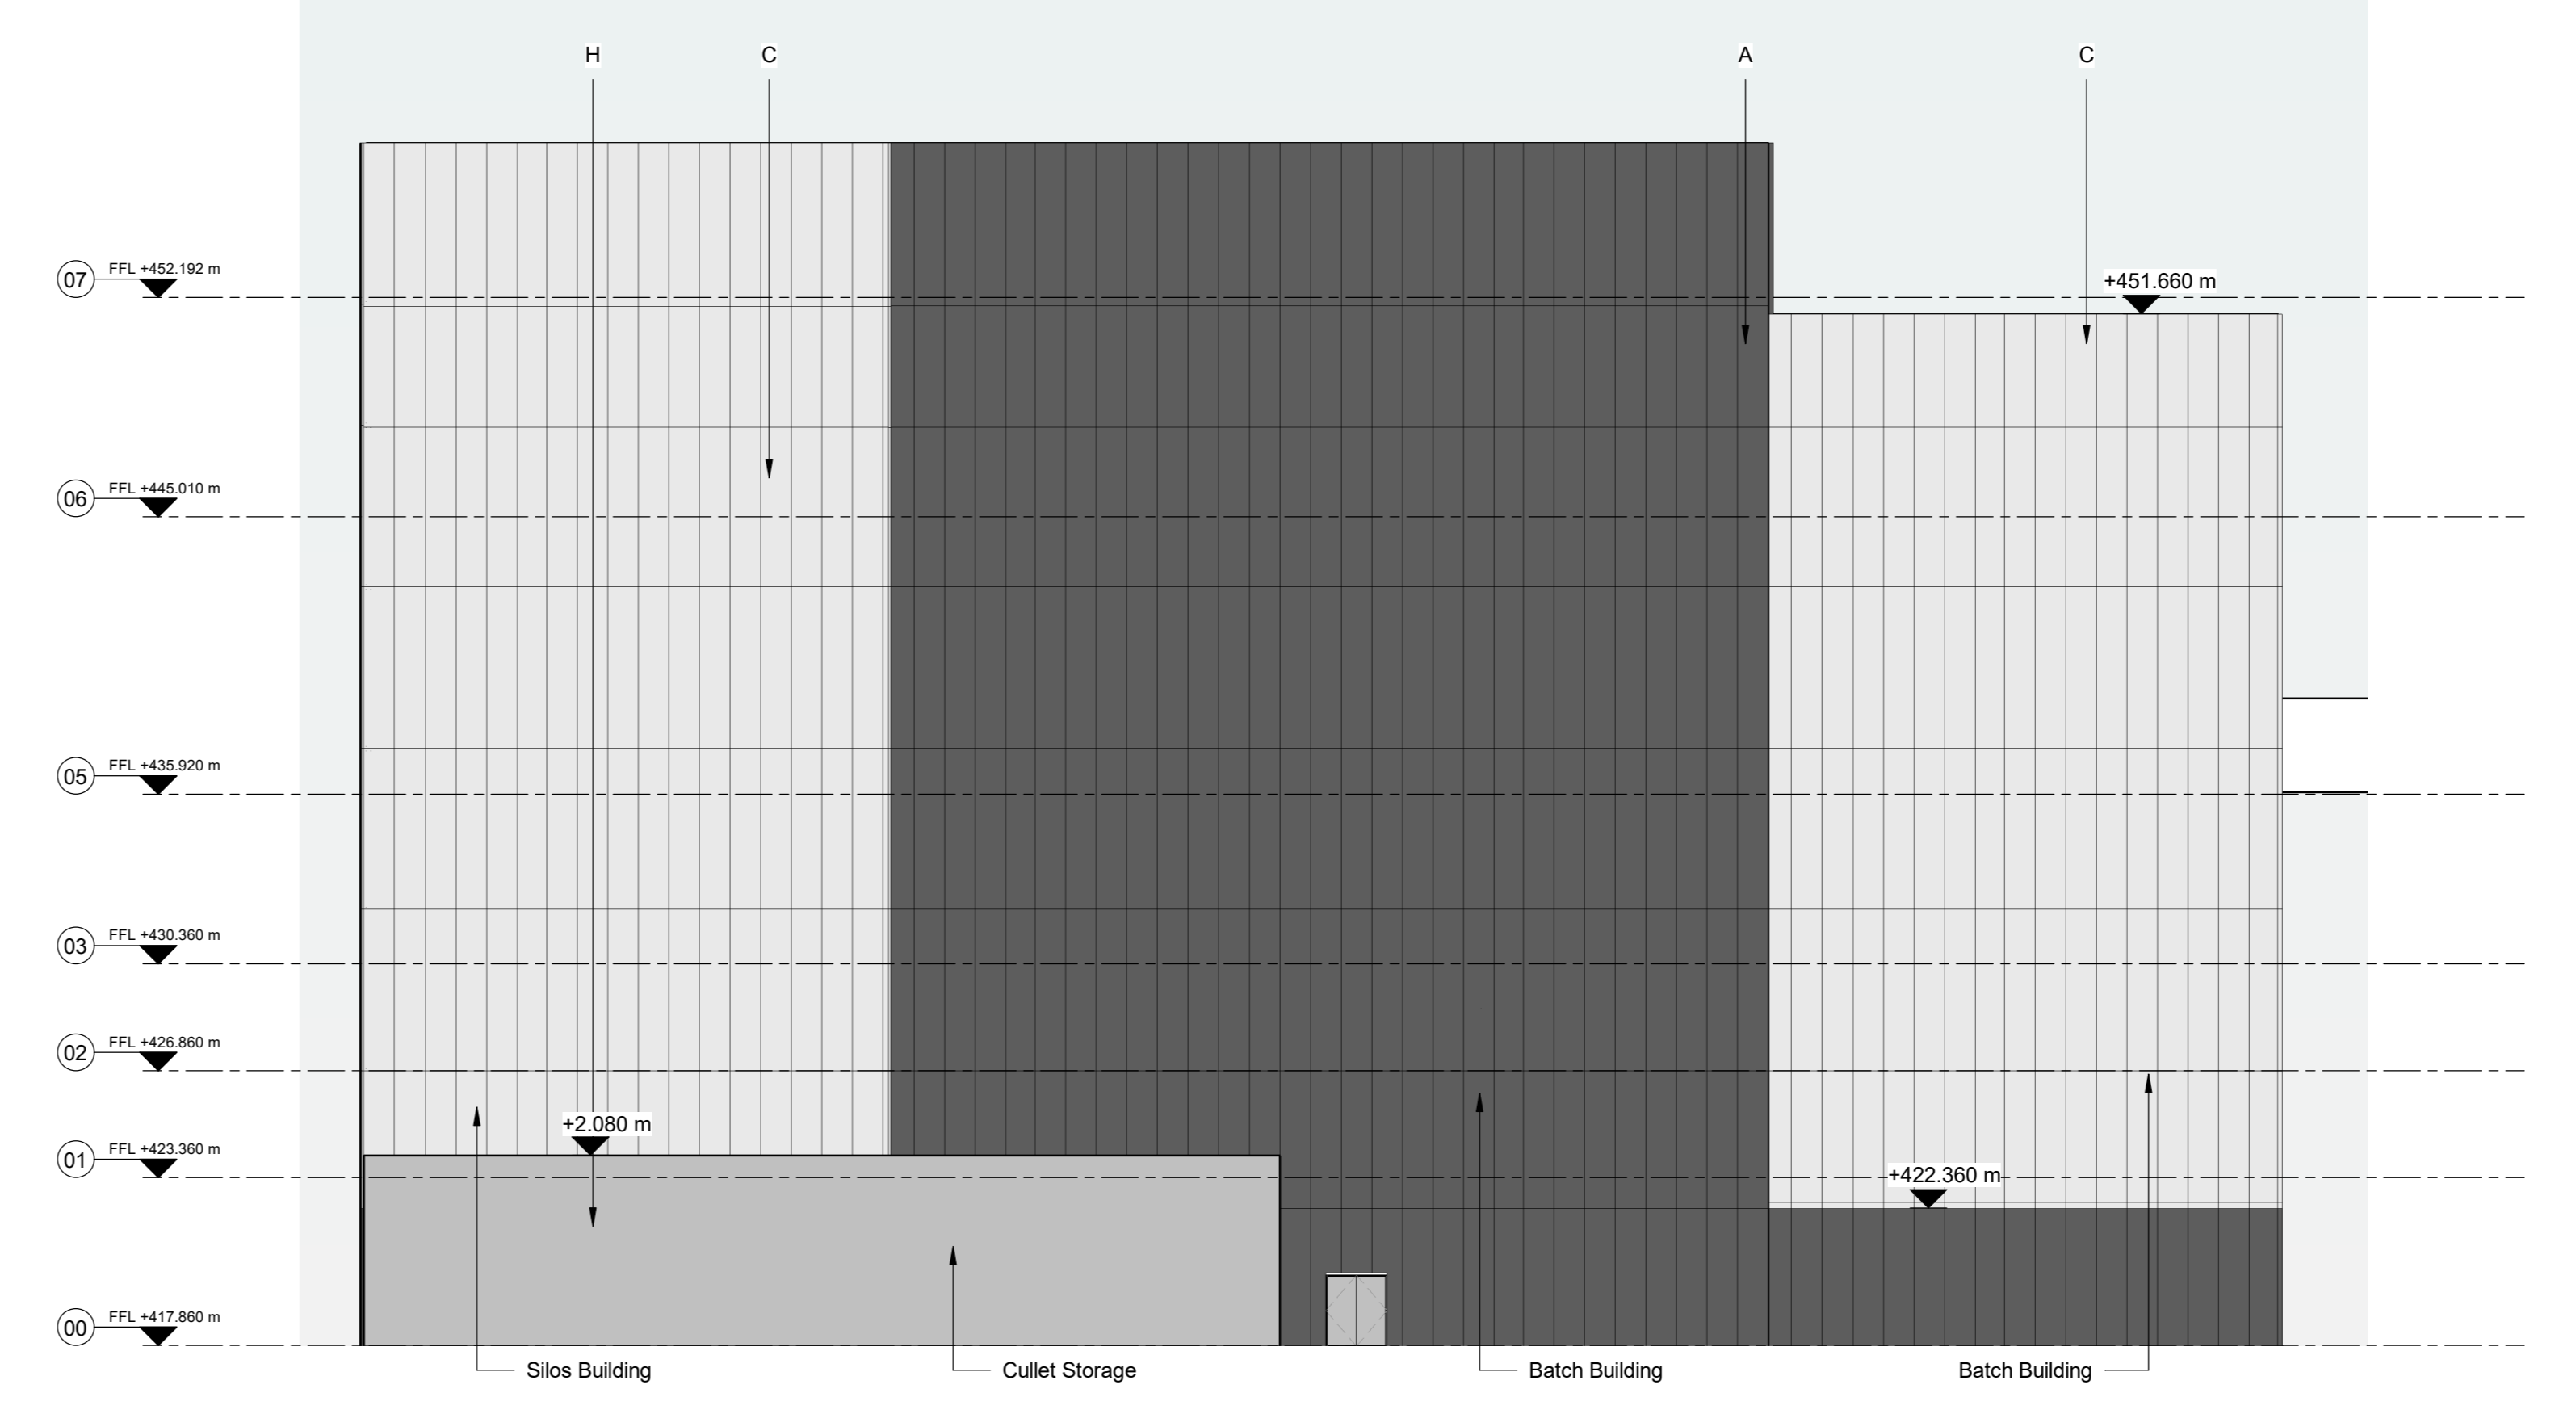

2 Elevation Batch - South
1 : 200

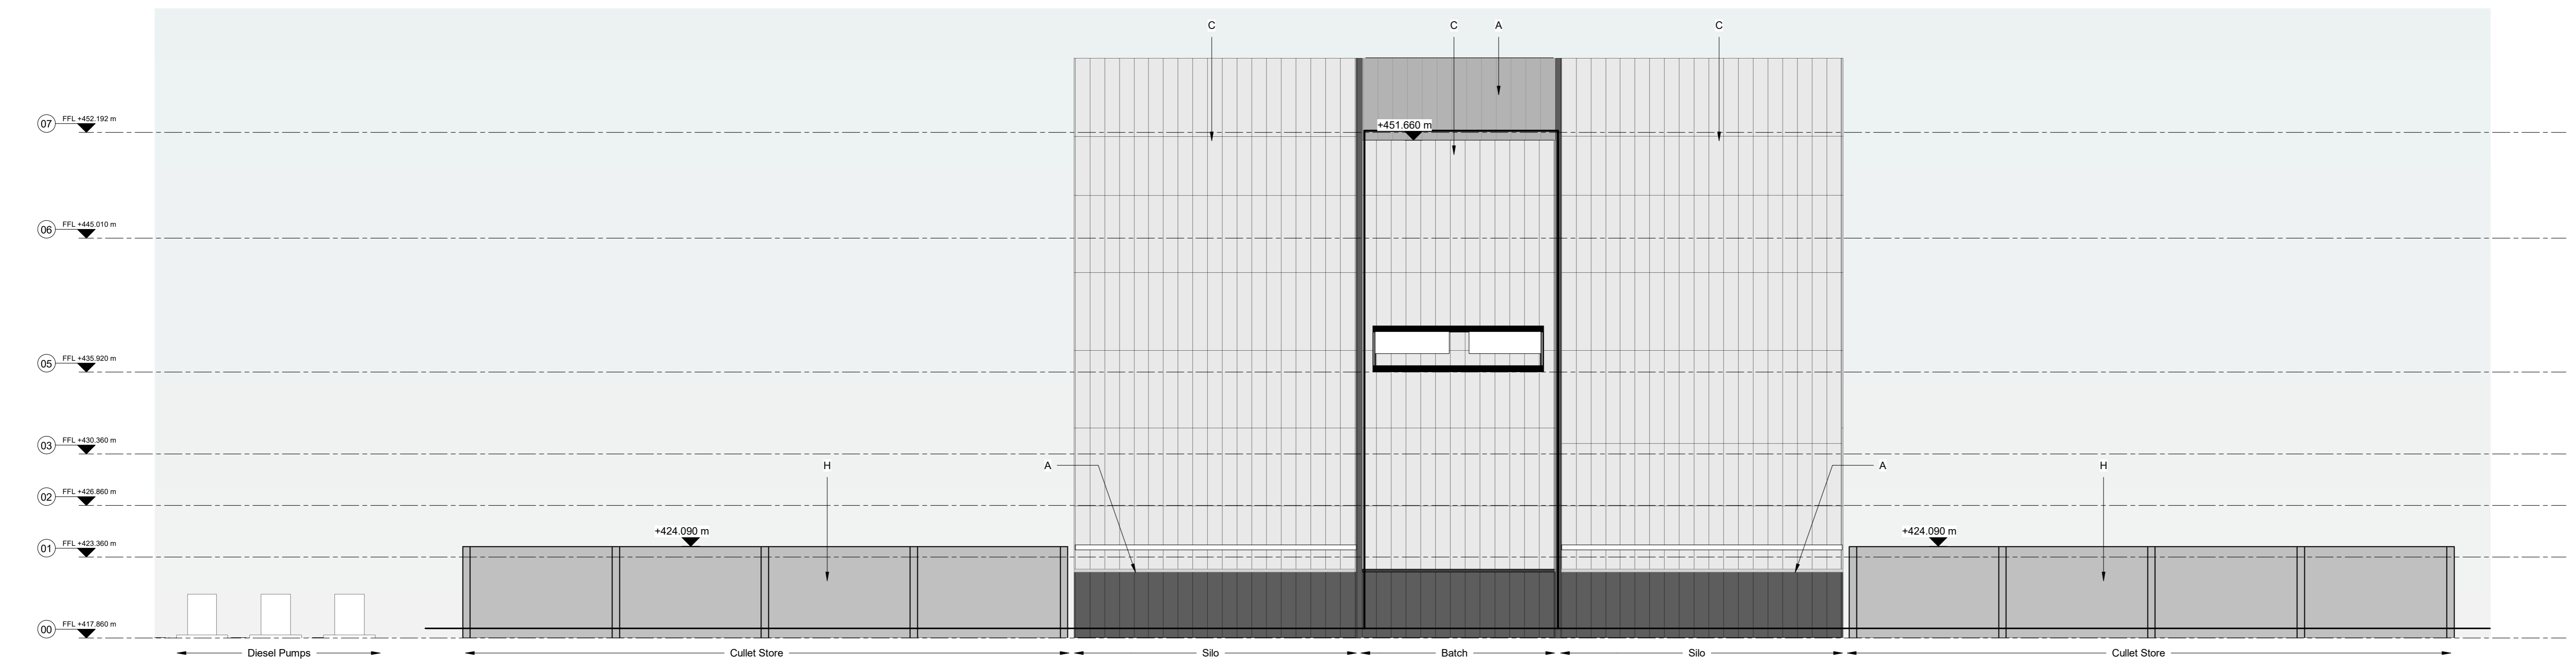

3 Elevation Batch - East
1 : 200

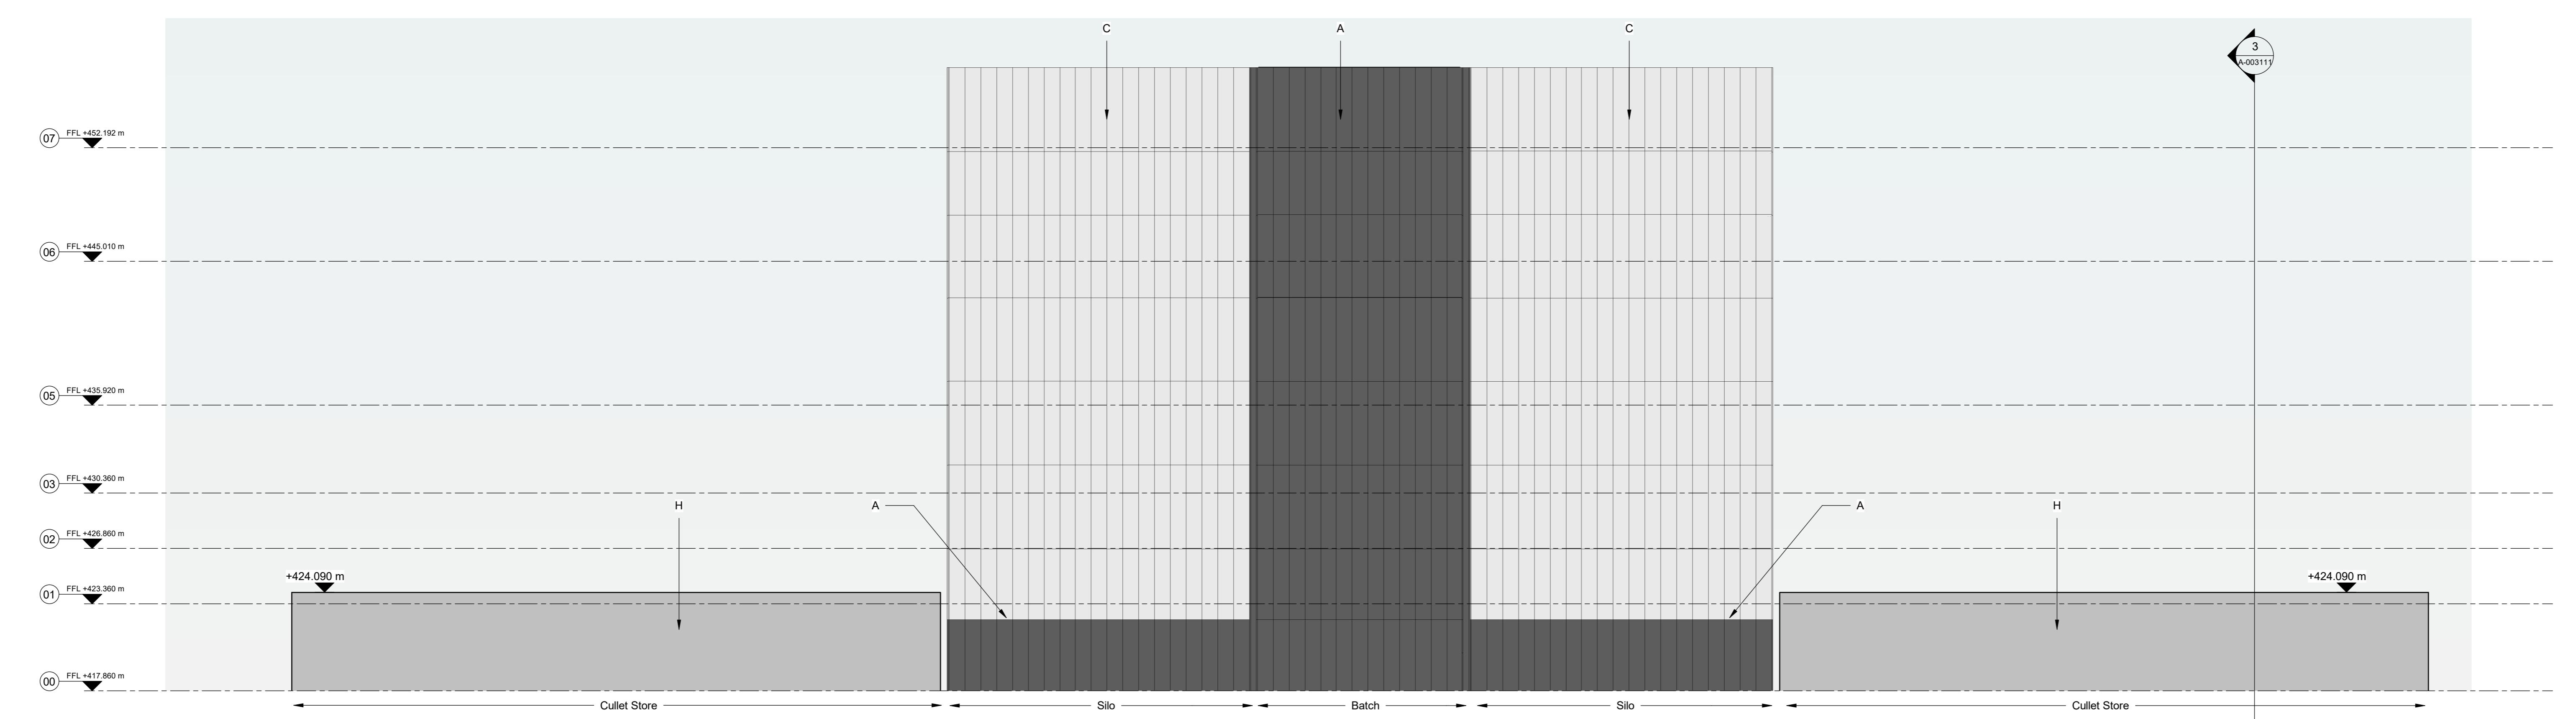

4 Elevation Batch - West
1 : 200

- Key**
- Materials Types:**
- A Grey Coloured Concrete
 - B Glazing
 - C Grey Metal Panel
 - D Grey Reflective Metal Panel
 - E Grey Metal Louvres/perforated panels for ventilation
 - F Grey Metal Fins
 - G Fritted Glazing
 - H Concrete
 - I Metal Fence
 - J Metal Door
 - K Grey Metal Fins with Glazing Behind

P02	16/09/21	Issued for Planning
P01	19/07/21	Issued for Planning
Issue	Date	

ARUP

13 Fenny Street
London EC1R 4ED
Tel: +44 (0)20 7591 1511 Fax: +44 (0)20 7880 3924
www.arup.com

Client
CINER Glass Limited

Project Title
Dragon Glass Bottle Manufacturing Facility
Rassau Industrial Estate South Wales

Key Plan

Drawing Title
Batch Building North, East, South, West General Arrangement Elevations

Scale of A0: 1 : 200 By: CHM / Appd: ACR/PE/ME
Date: Architecture
Status: Planning

Arup Job No: 273927	Rev: P02
© DRAGON-ARUP-XXXX-ZZ-DR-A-003216	

