



- Key**
- Materials Types:**
- A Grey Coloured Concrete
 - B Glazing
 - C Grey Metal Panel
 - D Grey Reflective Metal Panel
 - E Grey Metal Louvres/perforated panels for ventilation
 - F Grey Metal Fins
 - G Fritted Glazing
 - H Concrete
 - I Metal Fence
 - J Metal Door
 - K Grey Metal Fins with Glazing Behind
 - Existing Site Levels

1 North - South 2
1:500

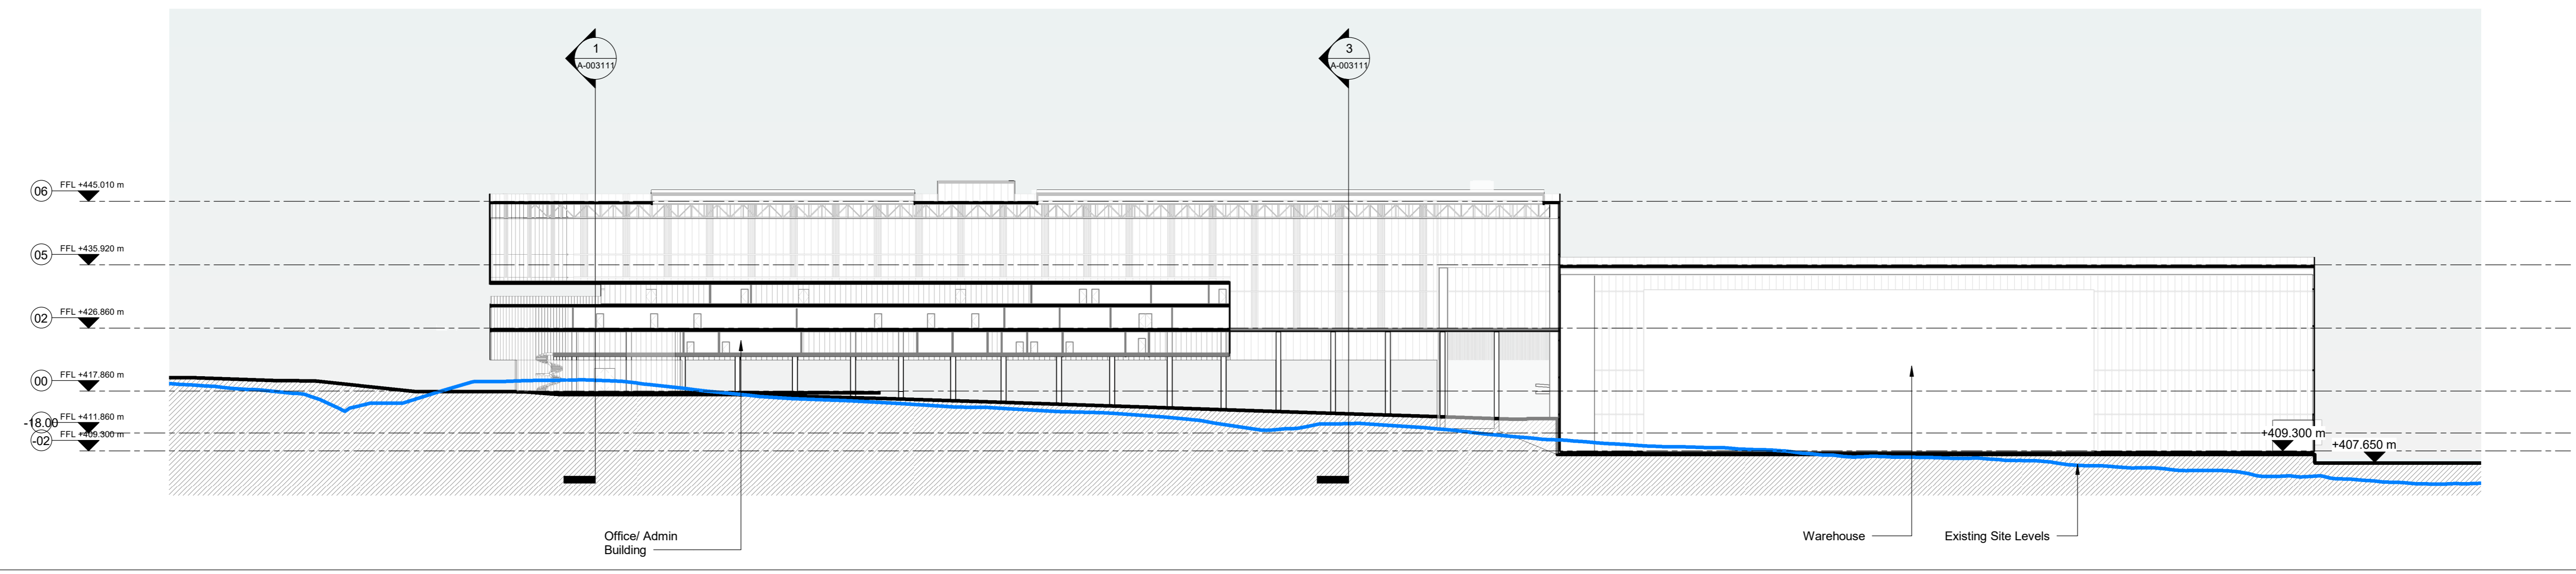

2 North - South 1
1:500

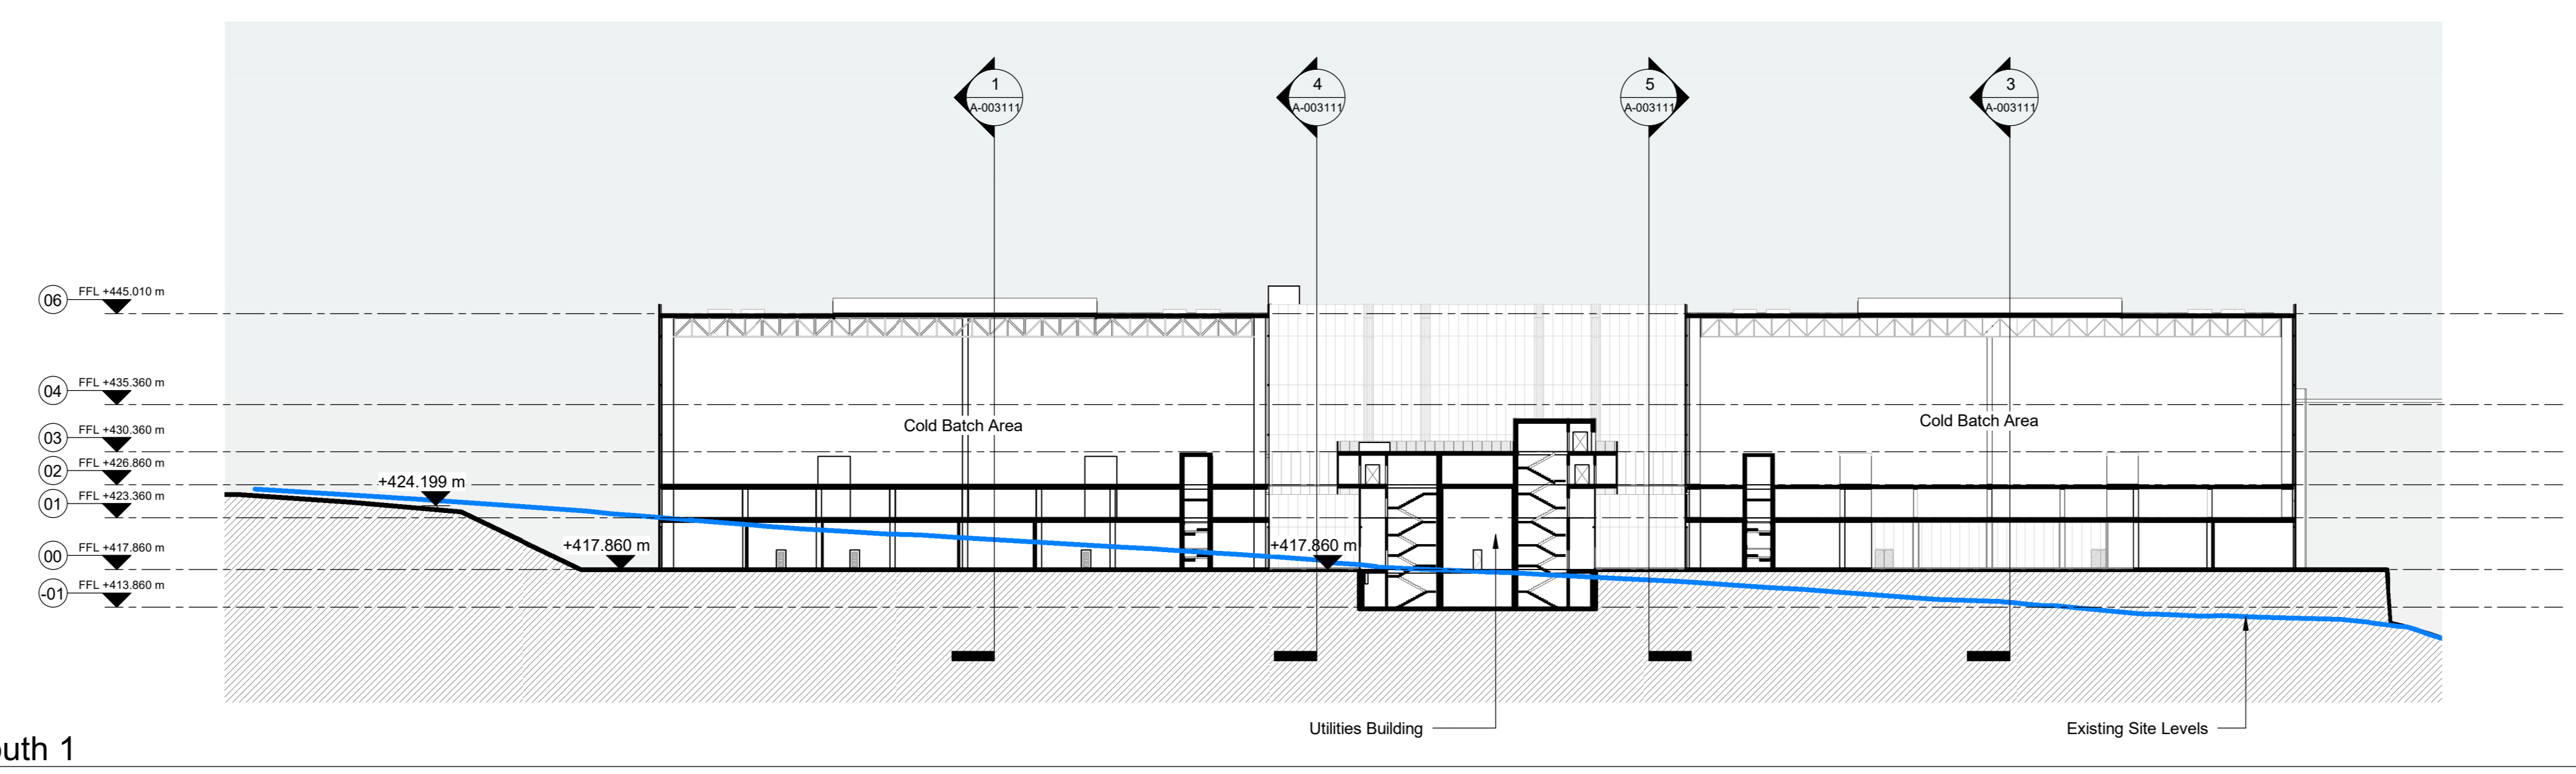


P03	19/12/21	Issued for Planning
P02	19/09/21	Issued for Planning
P01	19/07/21	Issued for Planning
Issue	Date	

ARUP

19, Fenny Street
London EC1R 4ED
Tel: +44 (0)20 7596 1531 Fax: +44 (0)20 7580 3924
www.arup.com

Client
CINER Glass Limited

Project Title
Dragon Glass Bottle Manufacturing Facility
Rassau Industrial Estate South Wales

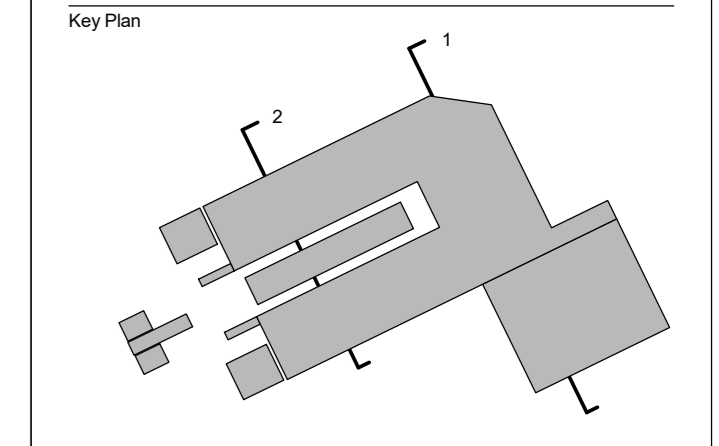

Drawing Title
Process Buildings
North - South
General Arrangement Section

Scale of A0	As Indicated	By / Check / Appd	ACR/PE/ME
Date	Architecture		
Status	Planning		
Arup Job No	273927	Rev	P03

DRAGON-ARUP-XXXX-ZZ-DR-A-003112

