



1 Elevation Utilities - North
1 : 200

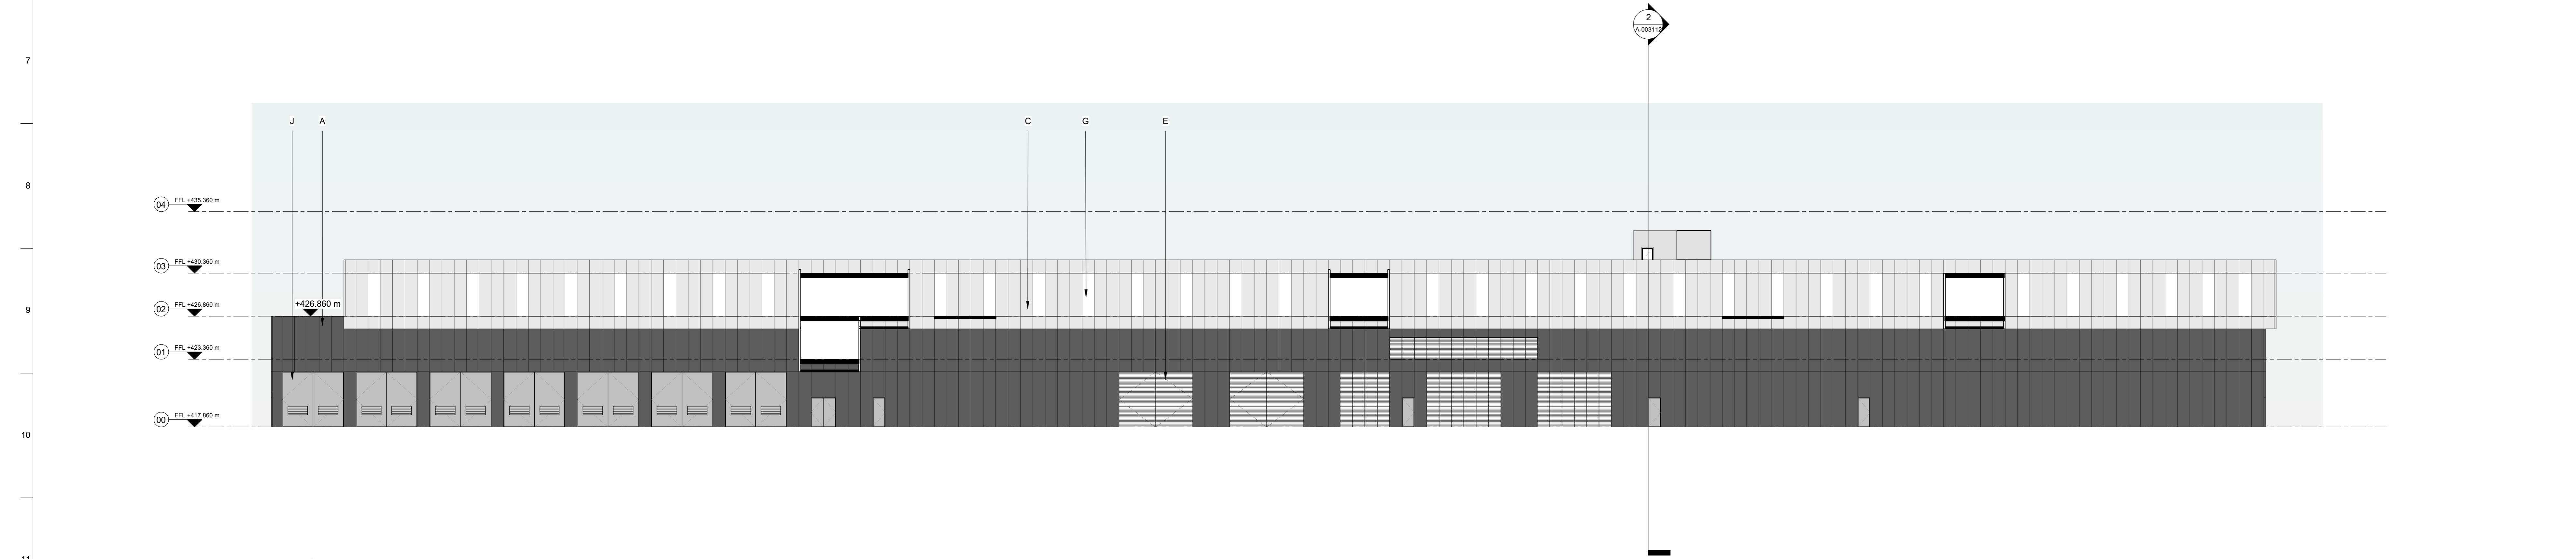

2 Elevation Utilities - South
1 : 200

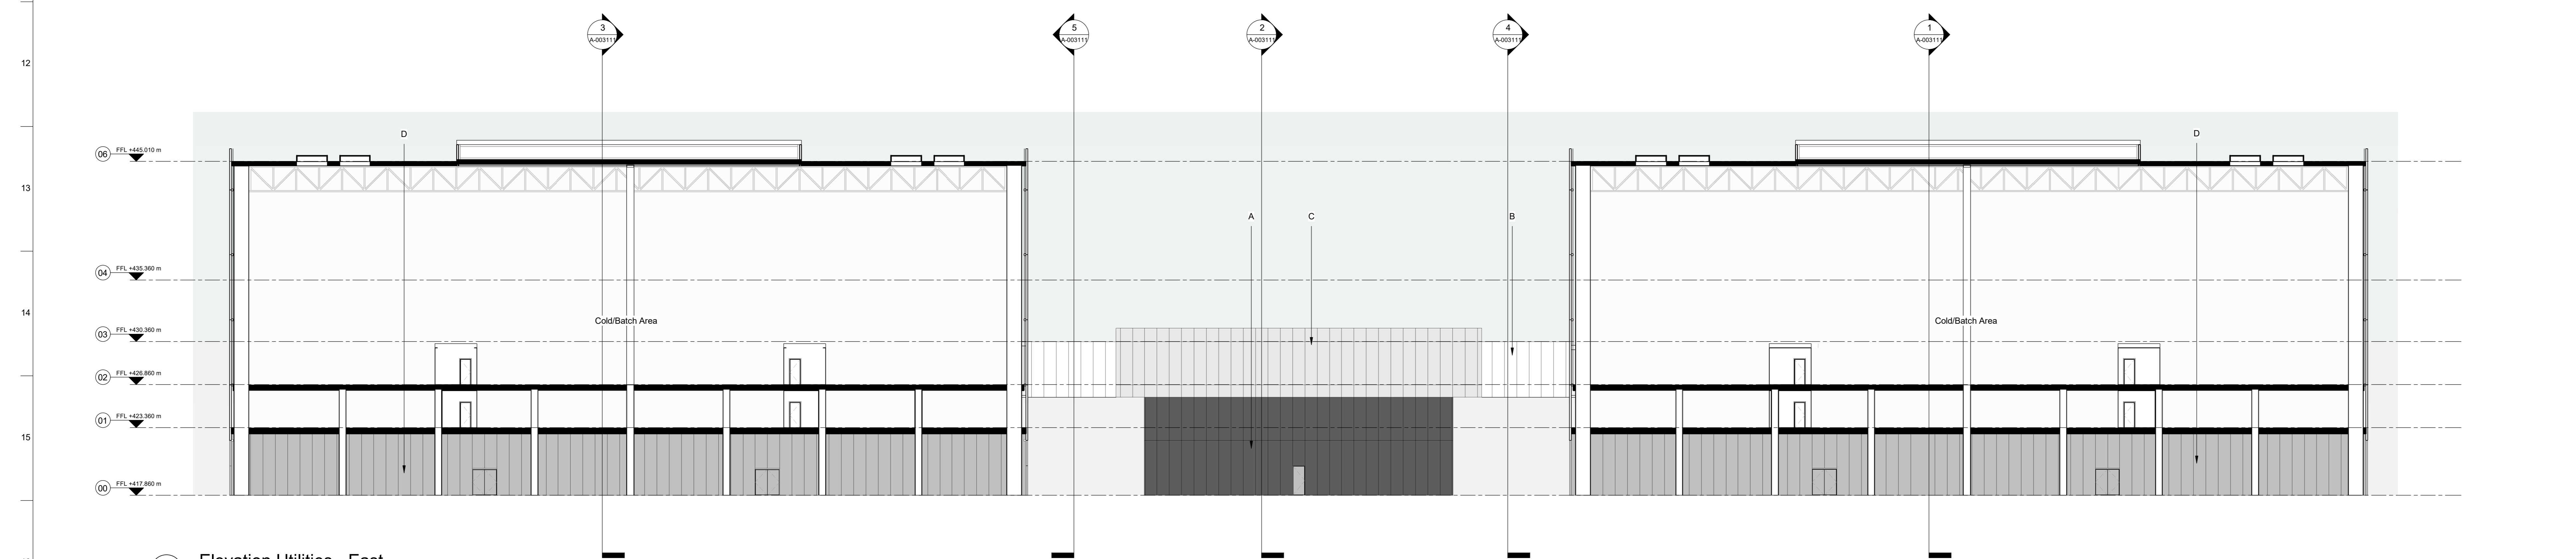

3 Elevation Utilities - East
1 : 200

FIGURED DIMENSIONS ONLY TO BE USED

Key

Materials Types:

- A Grey Coloured Concrete
- B Glazing
- C Grey Metal Panel
- D Grey Reflective Metal Panel
- E Grey Metal Louvres/perforated panels for ventilation
- F Grey Metal Fins
- G Fritted Glazing
- H Concrete
- I Metal Fence
- J Metal Door
- K Grey Metal Fins with Glazing Behind

P02	16/09/21	Issued for Planning
P01	19/07/21	Issued for Planning
Issue	Date	


ARUP

19 Fenny Street
London EC1R 4ED
Tel: +44 (0)20 7591 1511 Fax: +44 (0)20 7880 3924
www.arup.com

Client
CINER Glass Limited

Project Title
Dragon Glass Bottle Manufacturing Facility
Rassau Industrial Estate South Wales

Key Plan

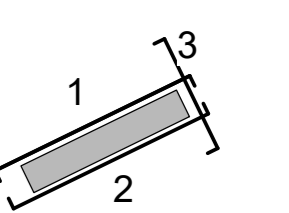

Drawing Title
Utilities Building North, South, East General Arrangement Elevations

Scale of A0	1 : 200	By / Check / Appd	ACR/PE/ME
Date	Architecture		
Status	Planning		
Arup Job No	273927	Rev	P02

© DRAGON-ARUP-XXXX-ZZ-DR-A-003215

