

Blaenau Gwent - Blaenau as a Service/DC/TS1297 Welsh Medium Primary/TS1297-Site_P3 This document and its design content is copyright ©. It shall be read in conjunction with all other associated project information including models, specifications, schedules and related consultative documents. Do not scale from documents. All dimensions to be checked on site. Immediately report any discrepancies, errors or omissions on this document to the Originator. If in doubt ASK.

Chartist Way to Dukestown Road Junction



Chartist Way to Dukestown Road




Woodland outside site boundary



Sirhowy Ironworks



Prevailing Winds

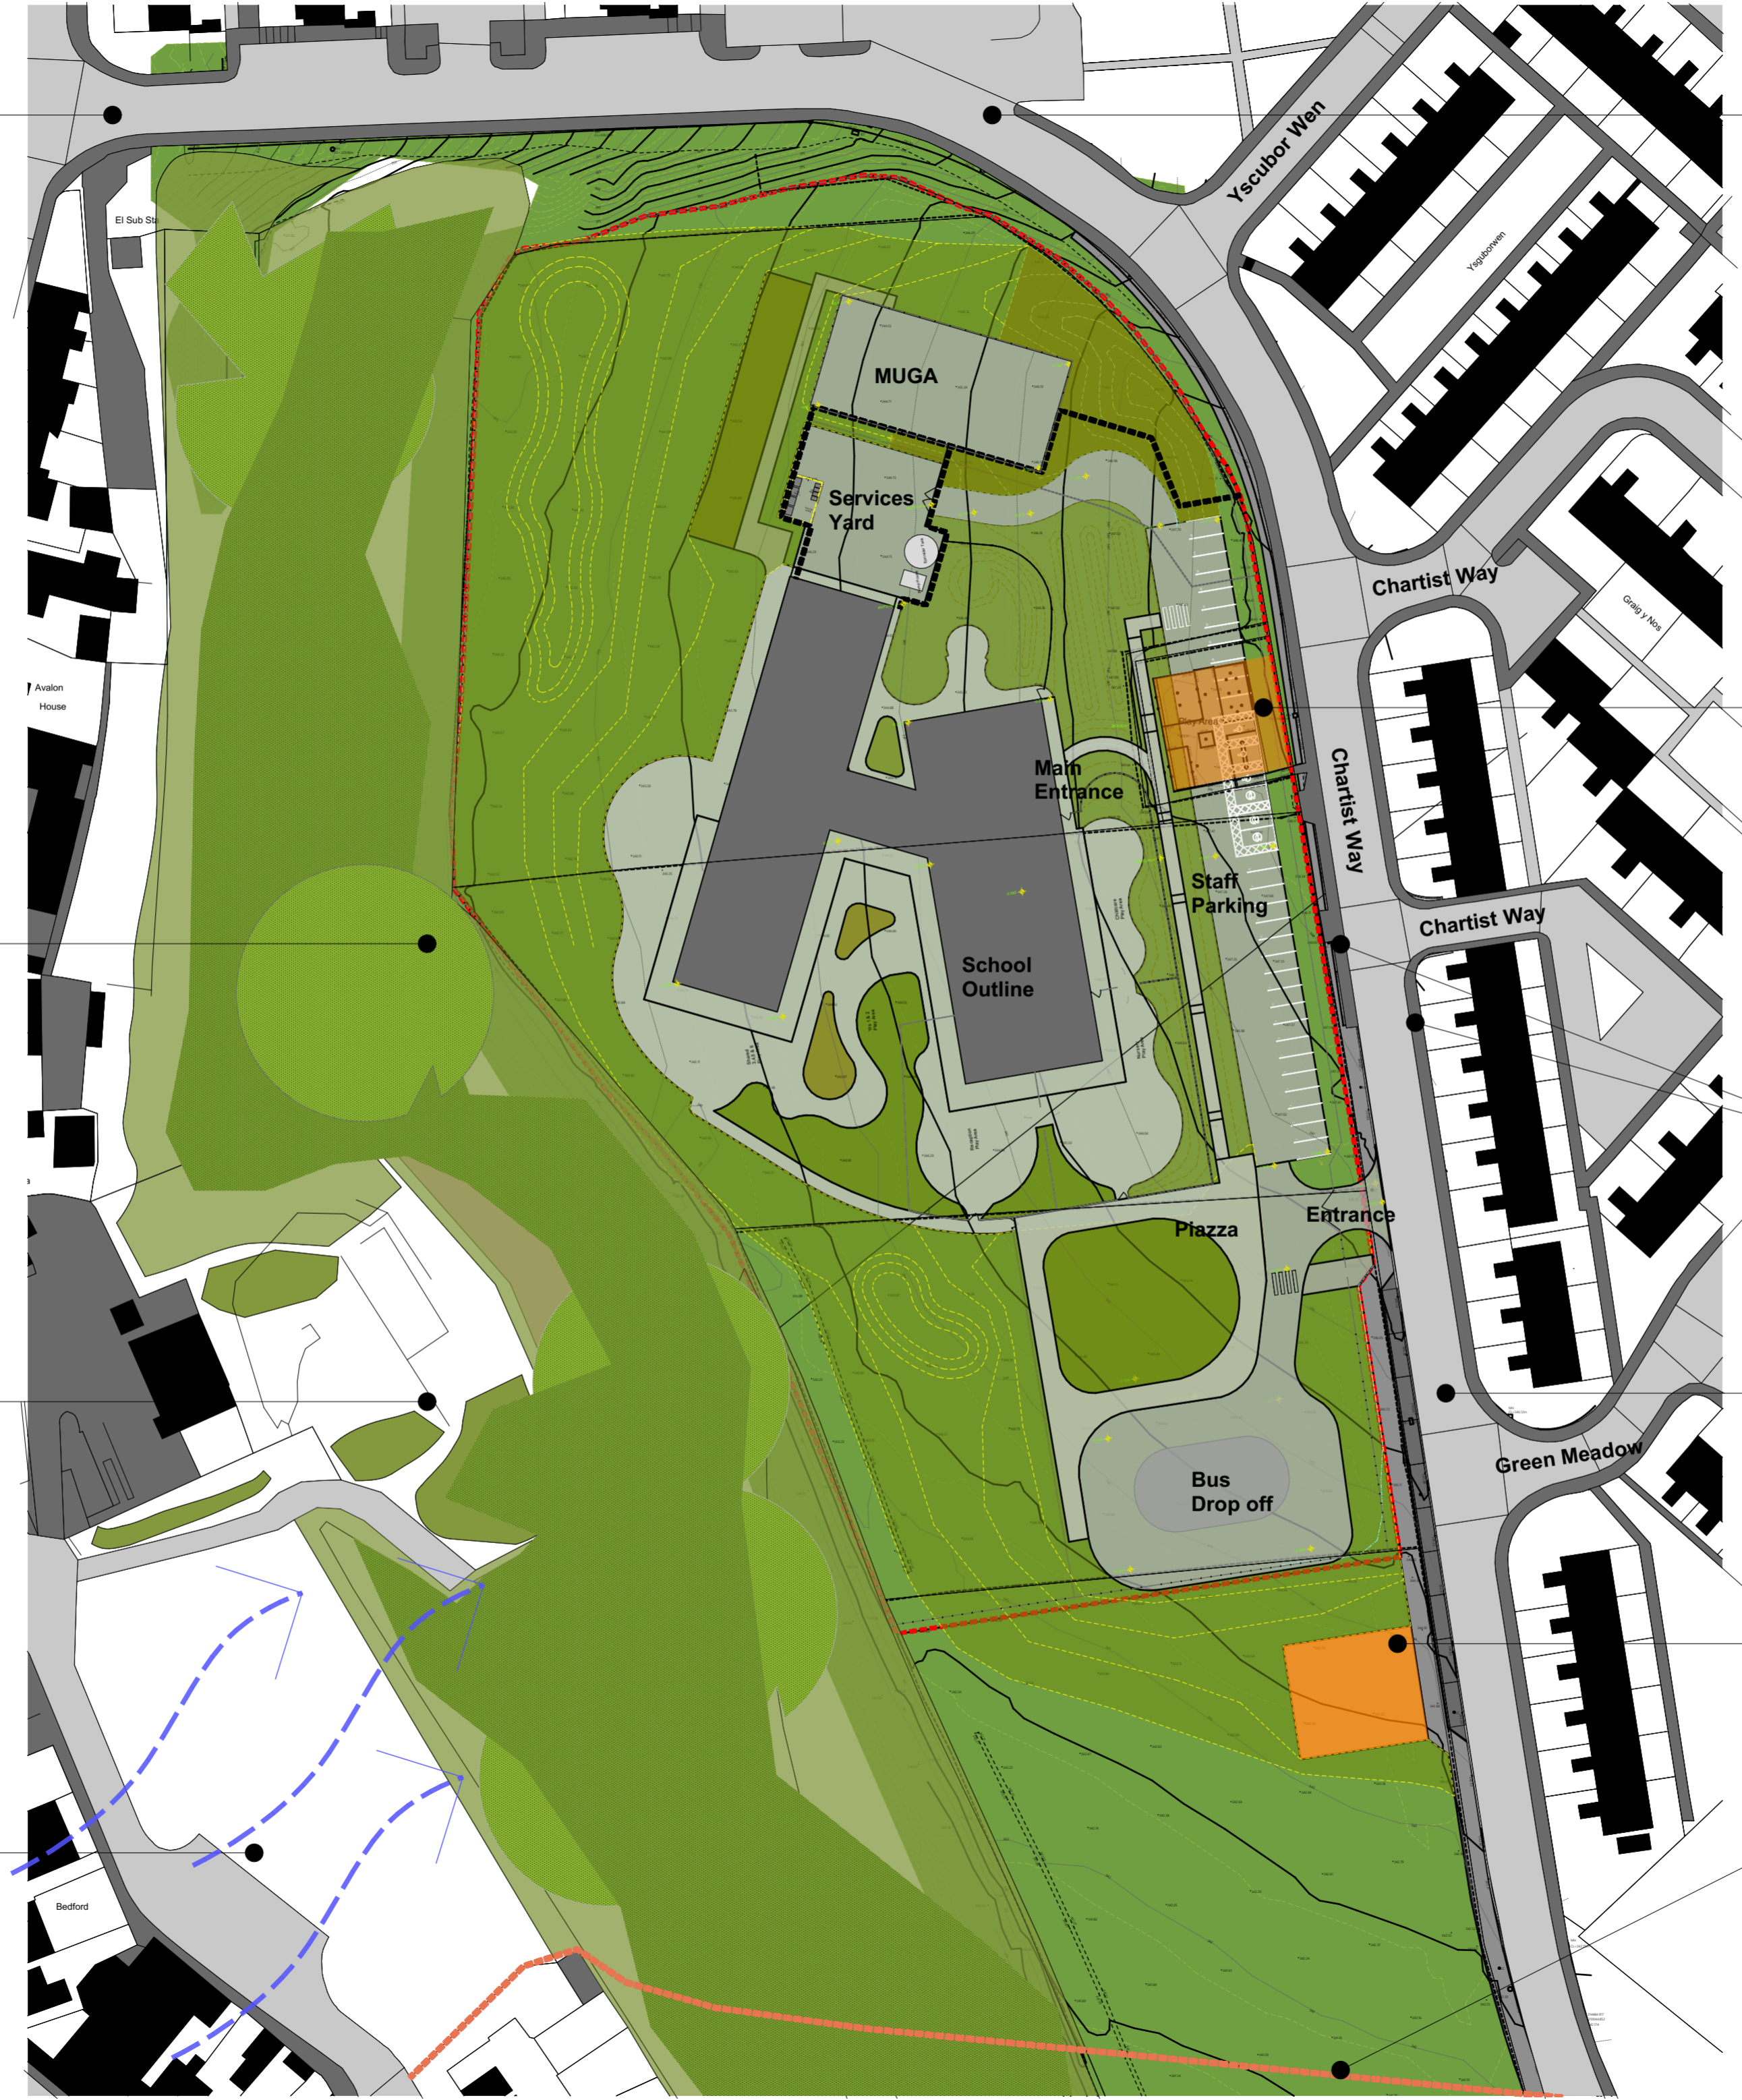

Existing Play Area



Bus Stop

Chartist Way

Proposed New Playground Location

Right of Way

N

