
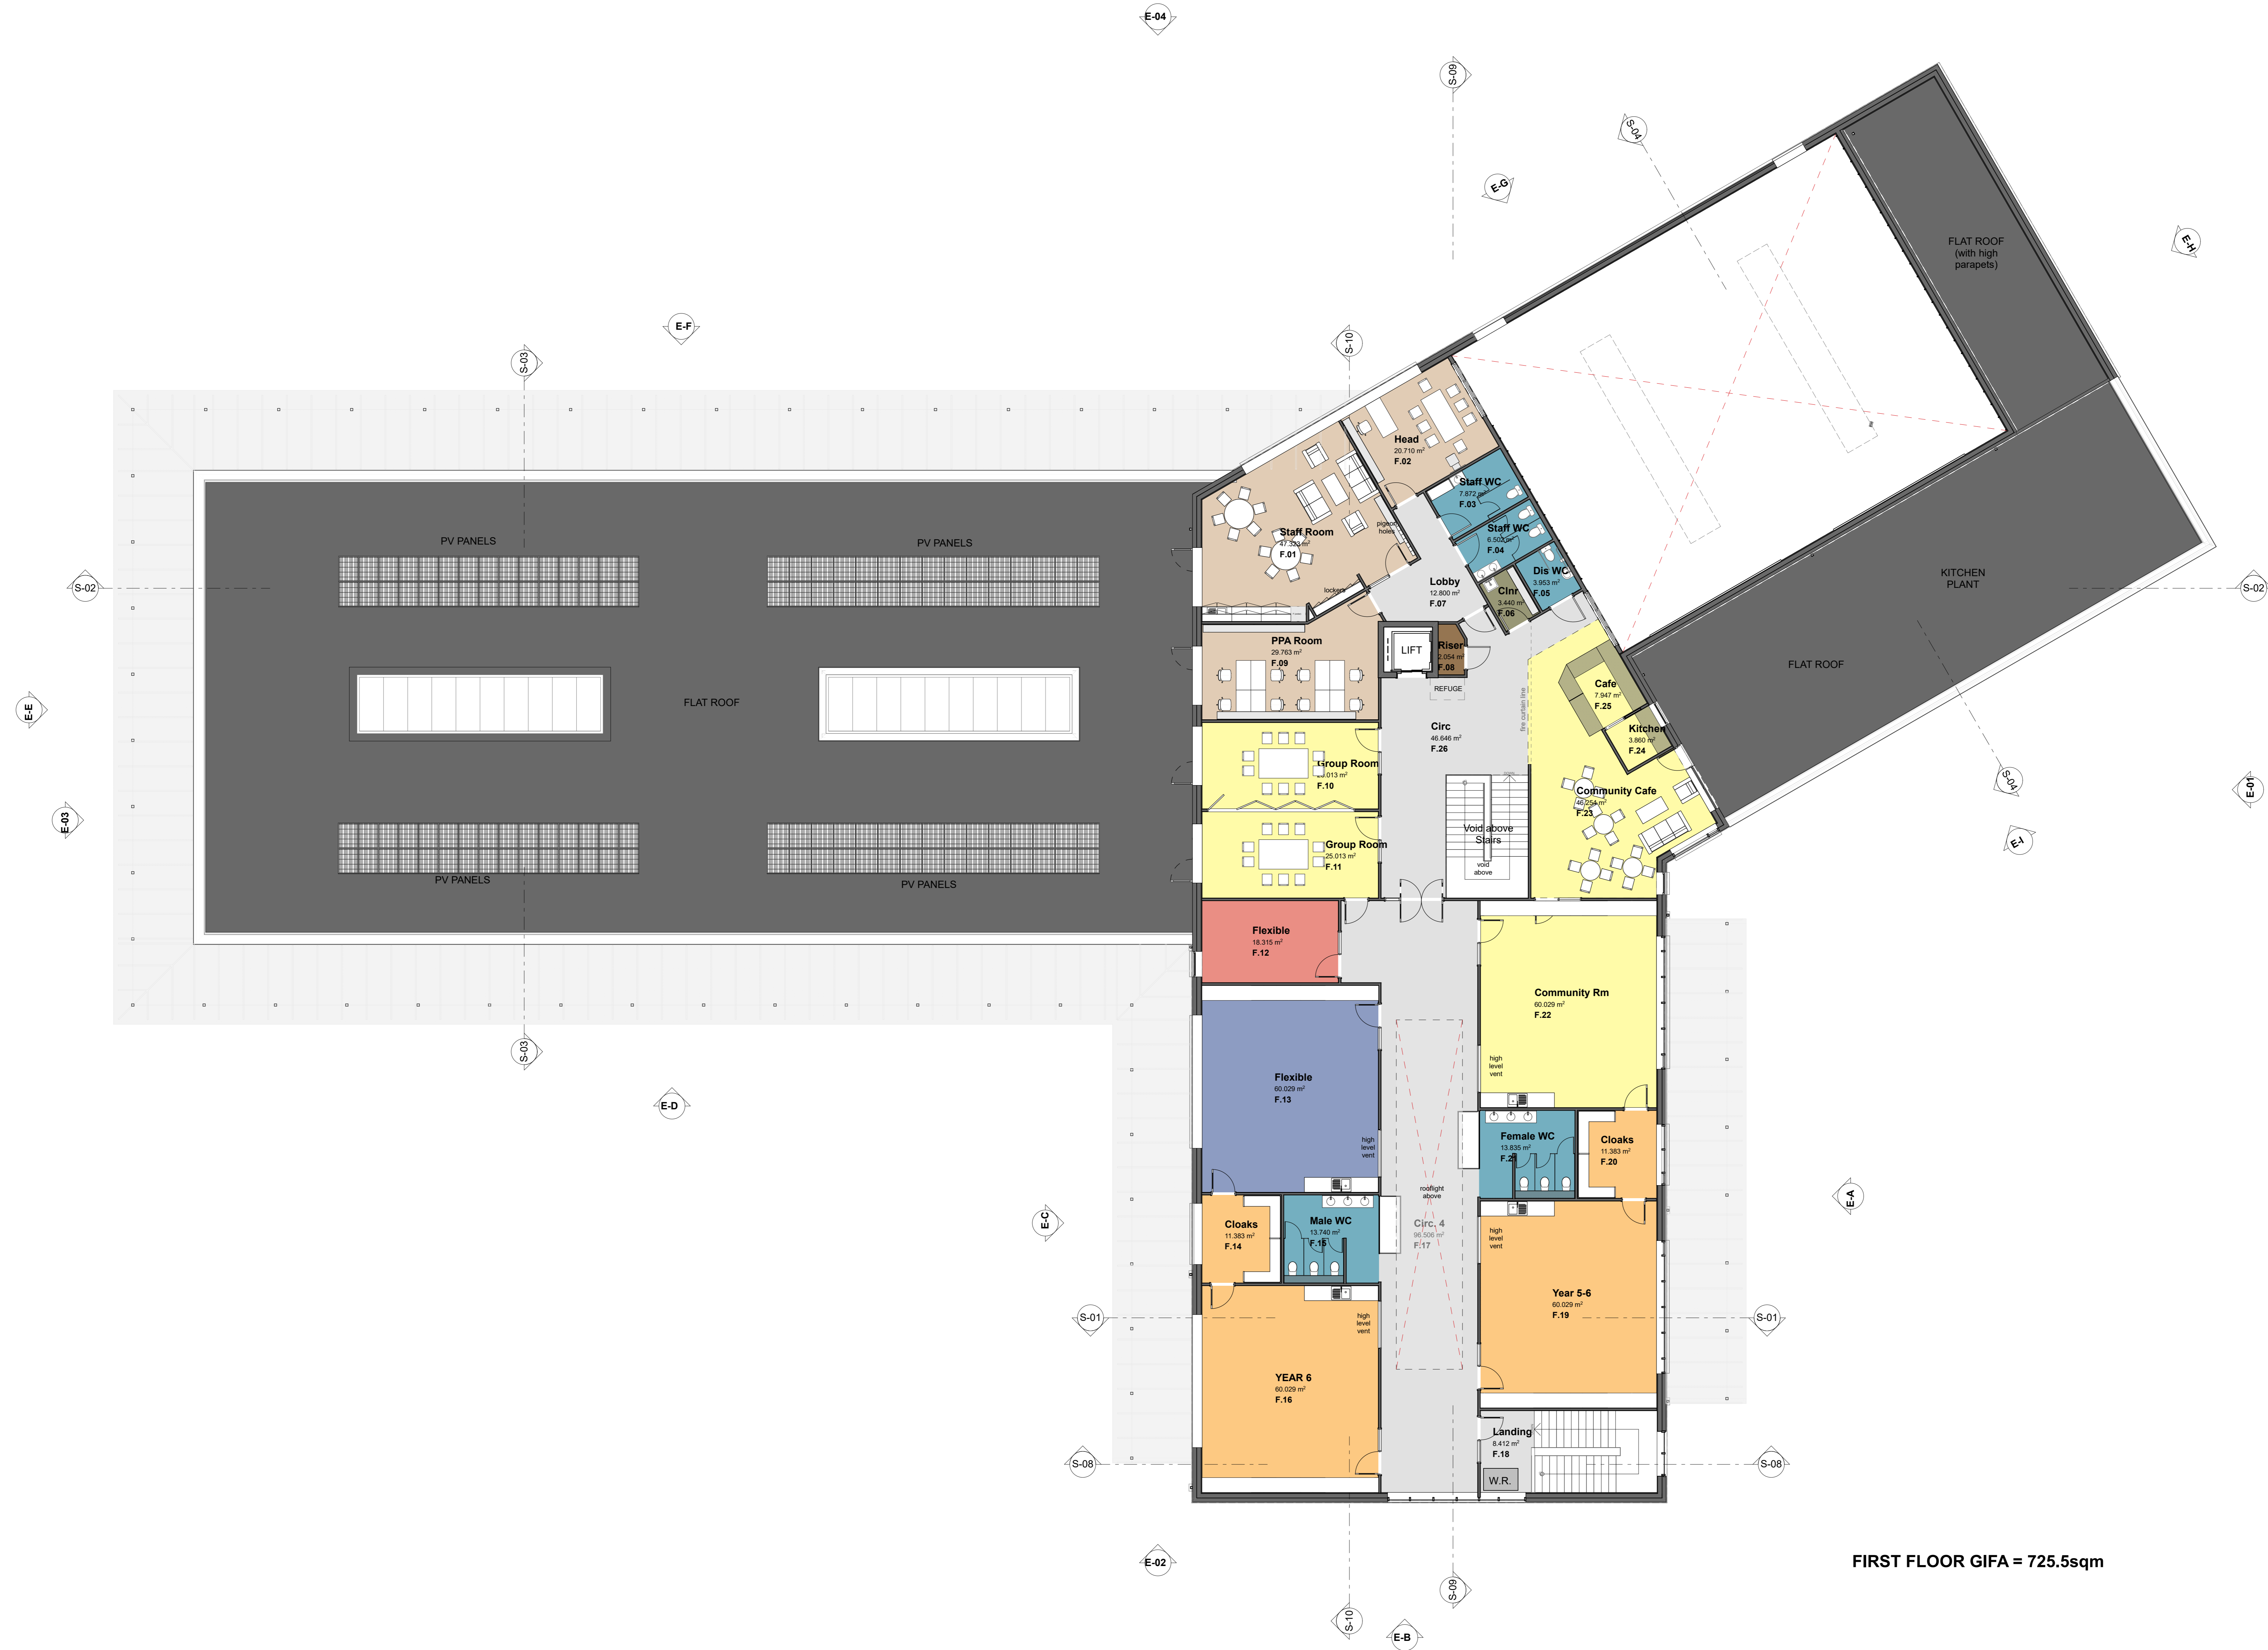


SCALE KEY:

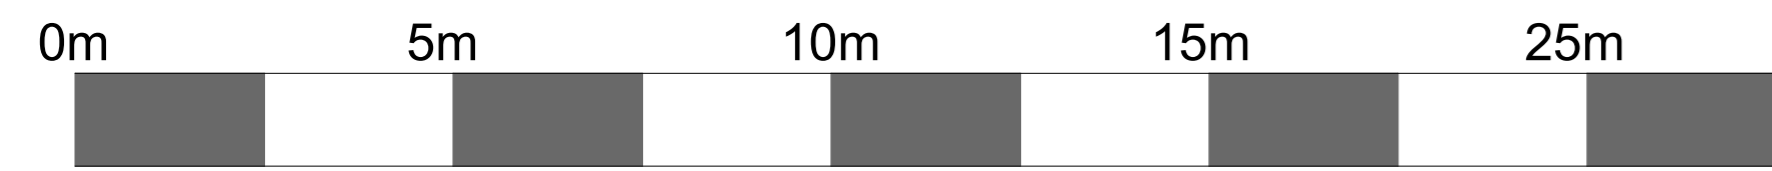

FIRST FLOOR GIFA = 725.5sqm