



1 Plan Level 00 - Filter & Cullet
1:200

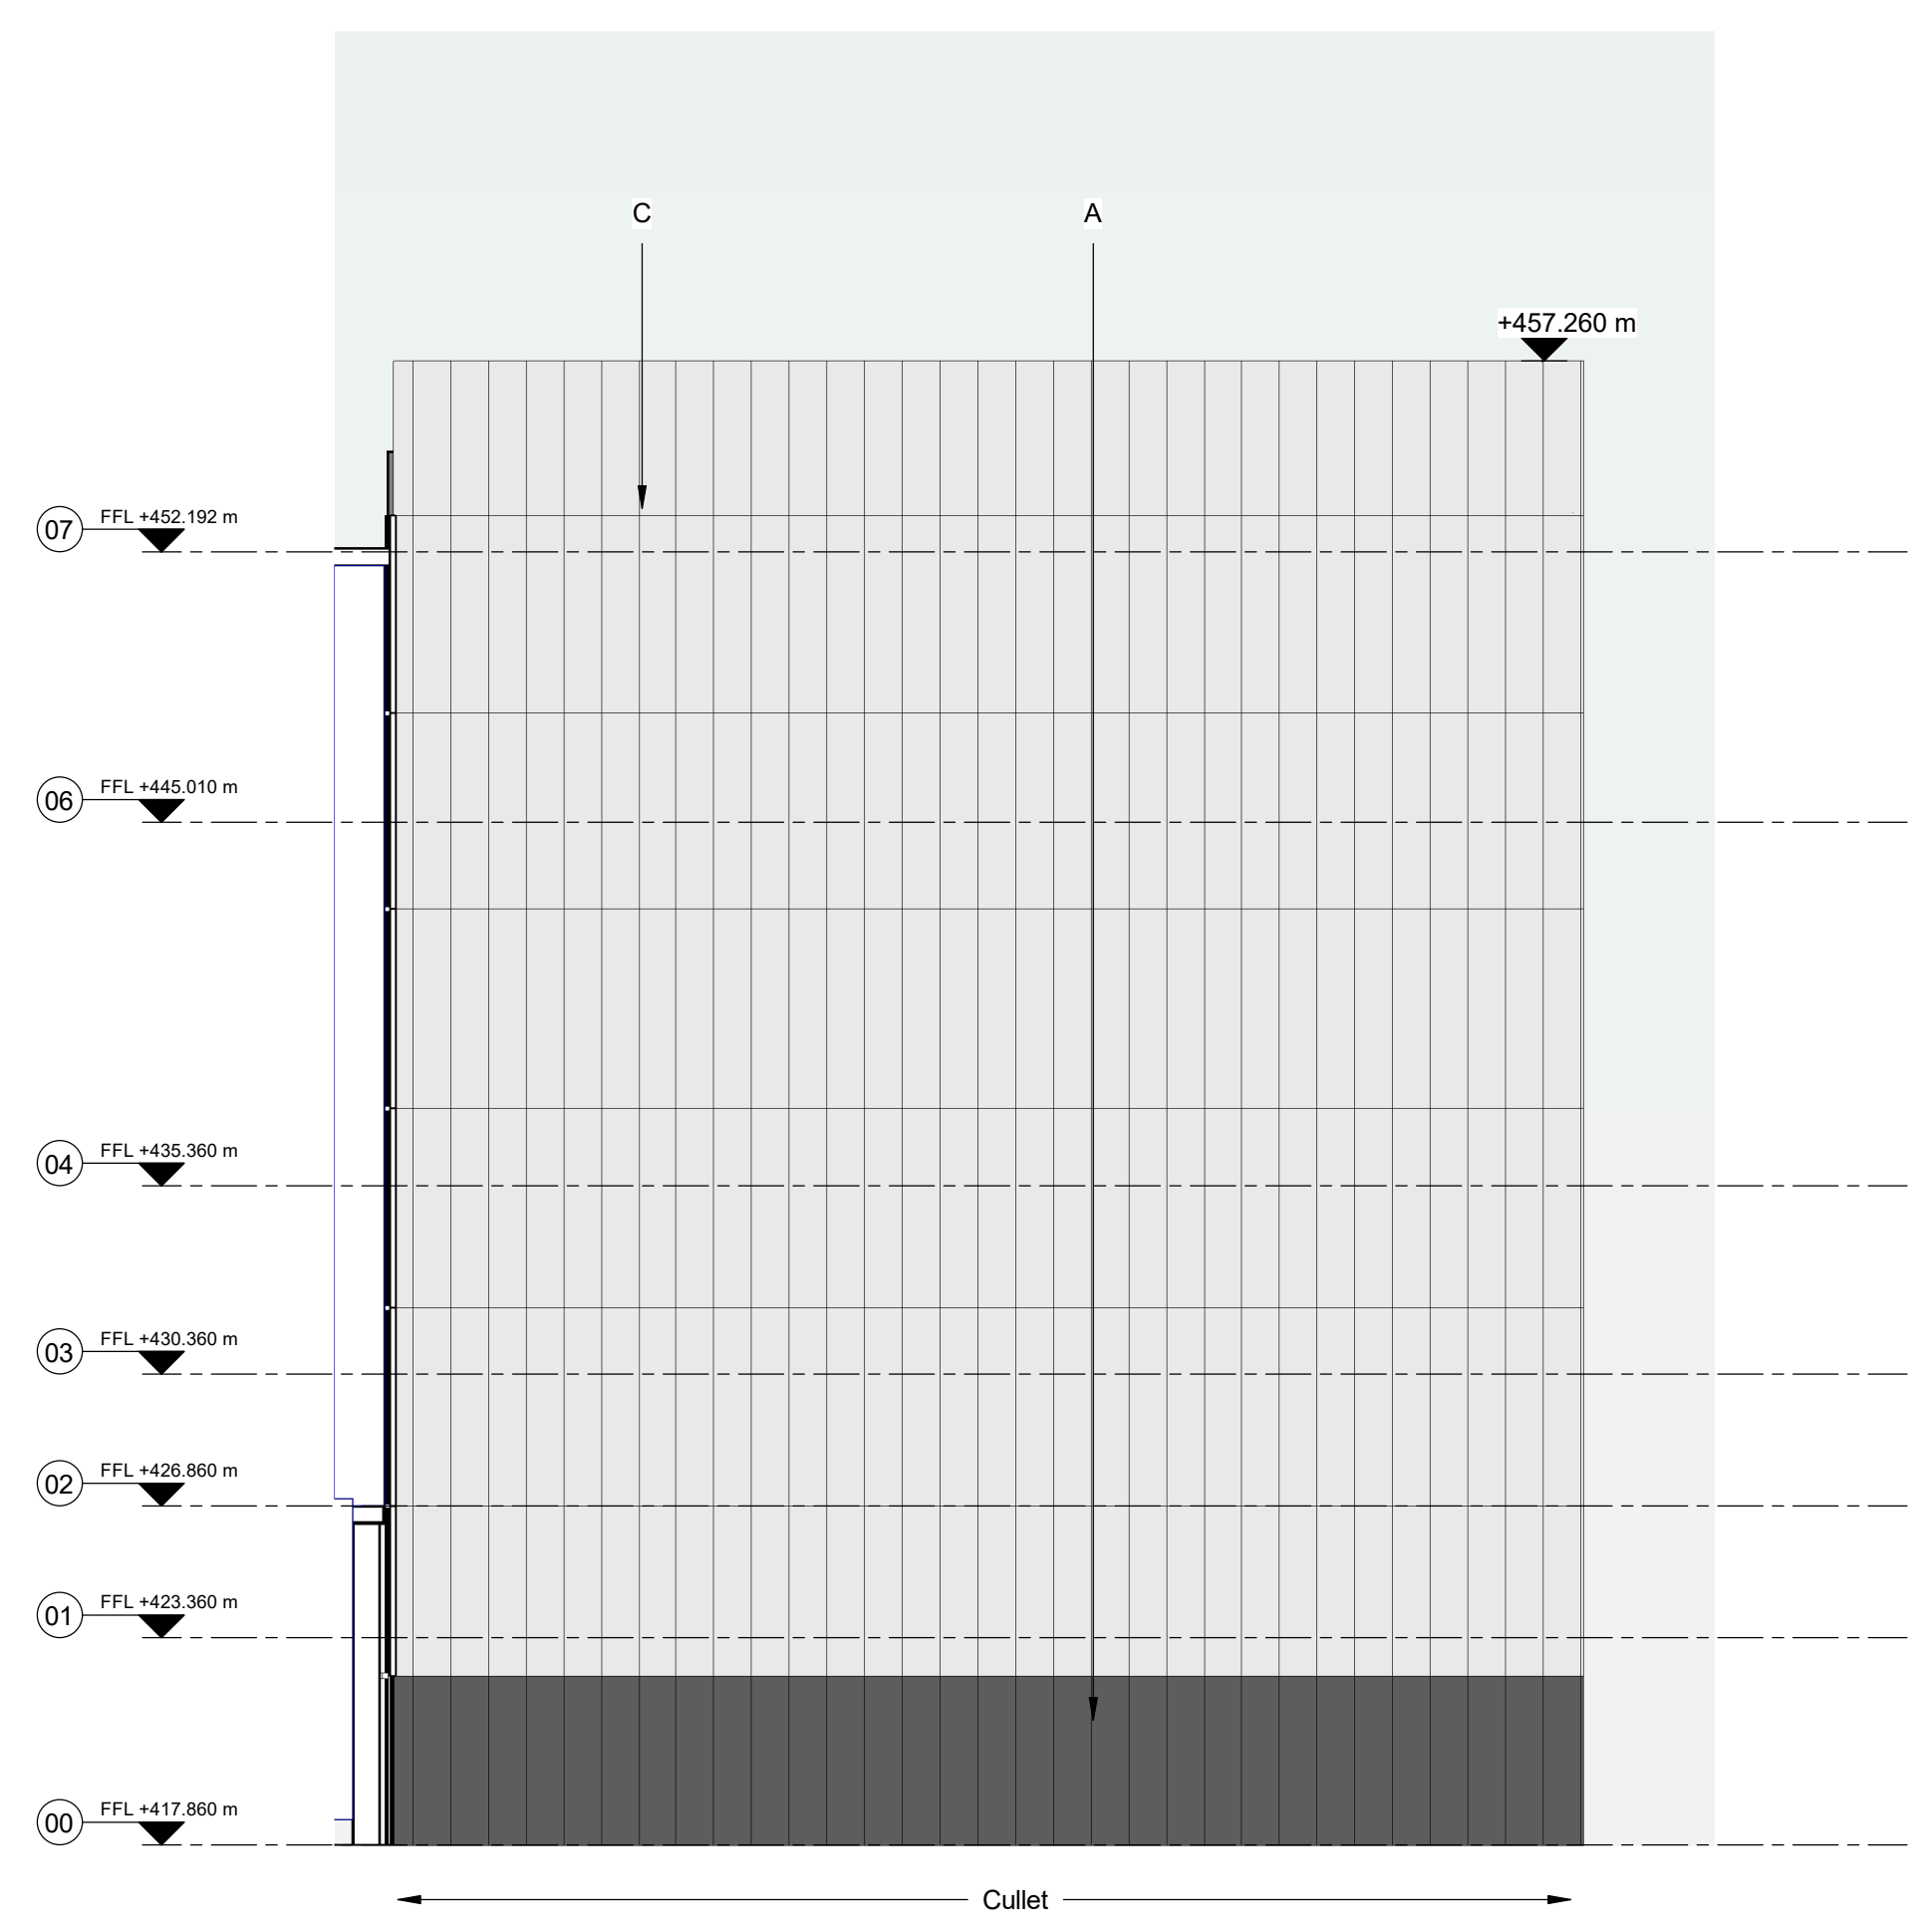


2 Elevation Cullet - North
1:200

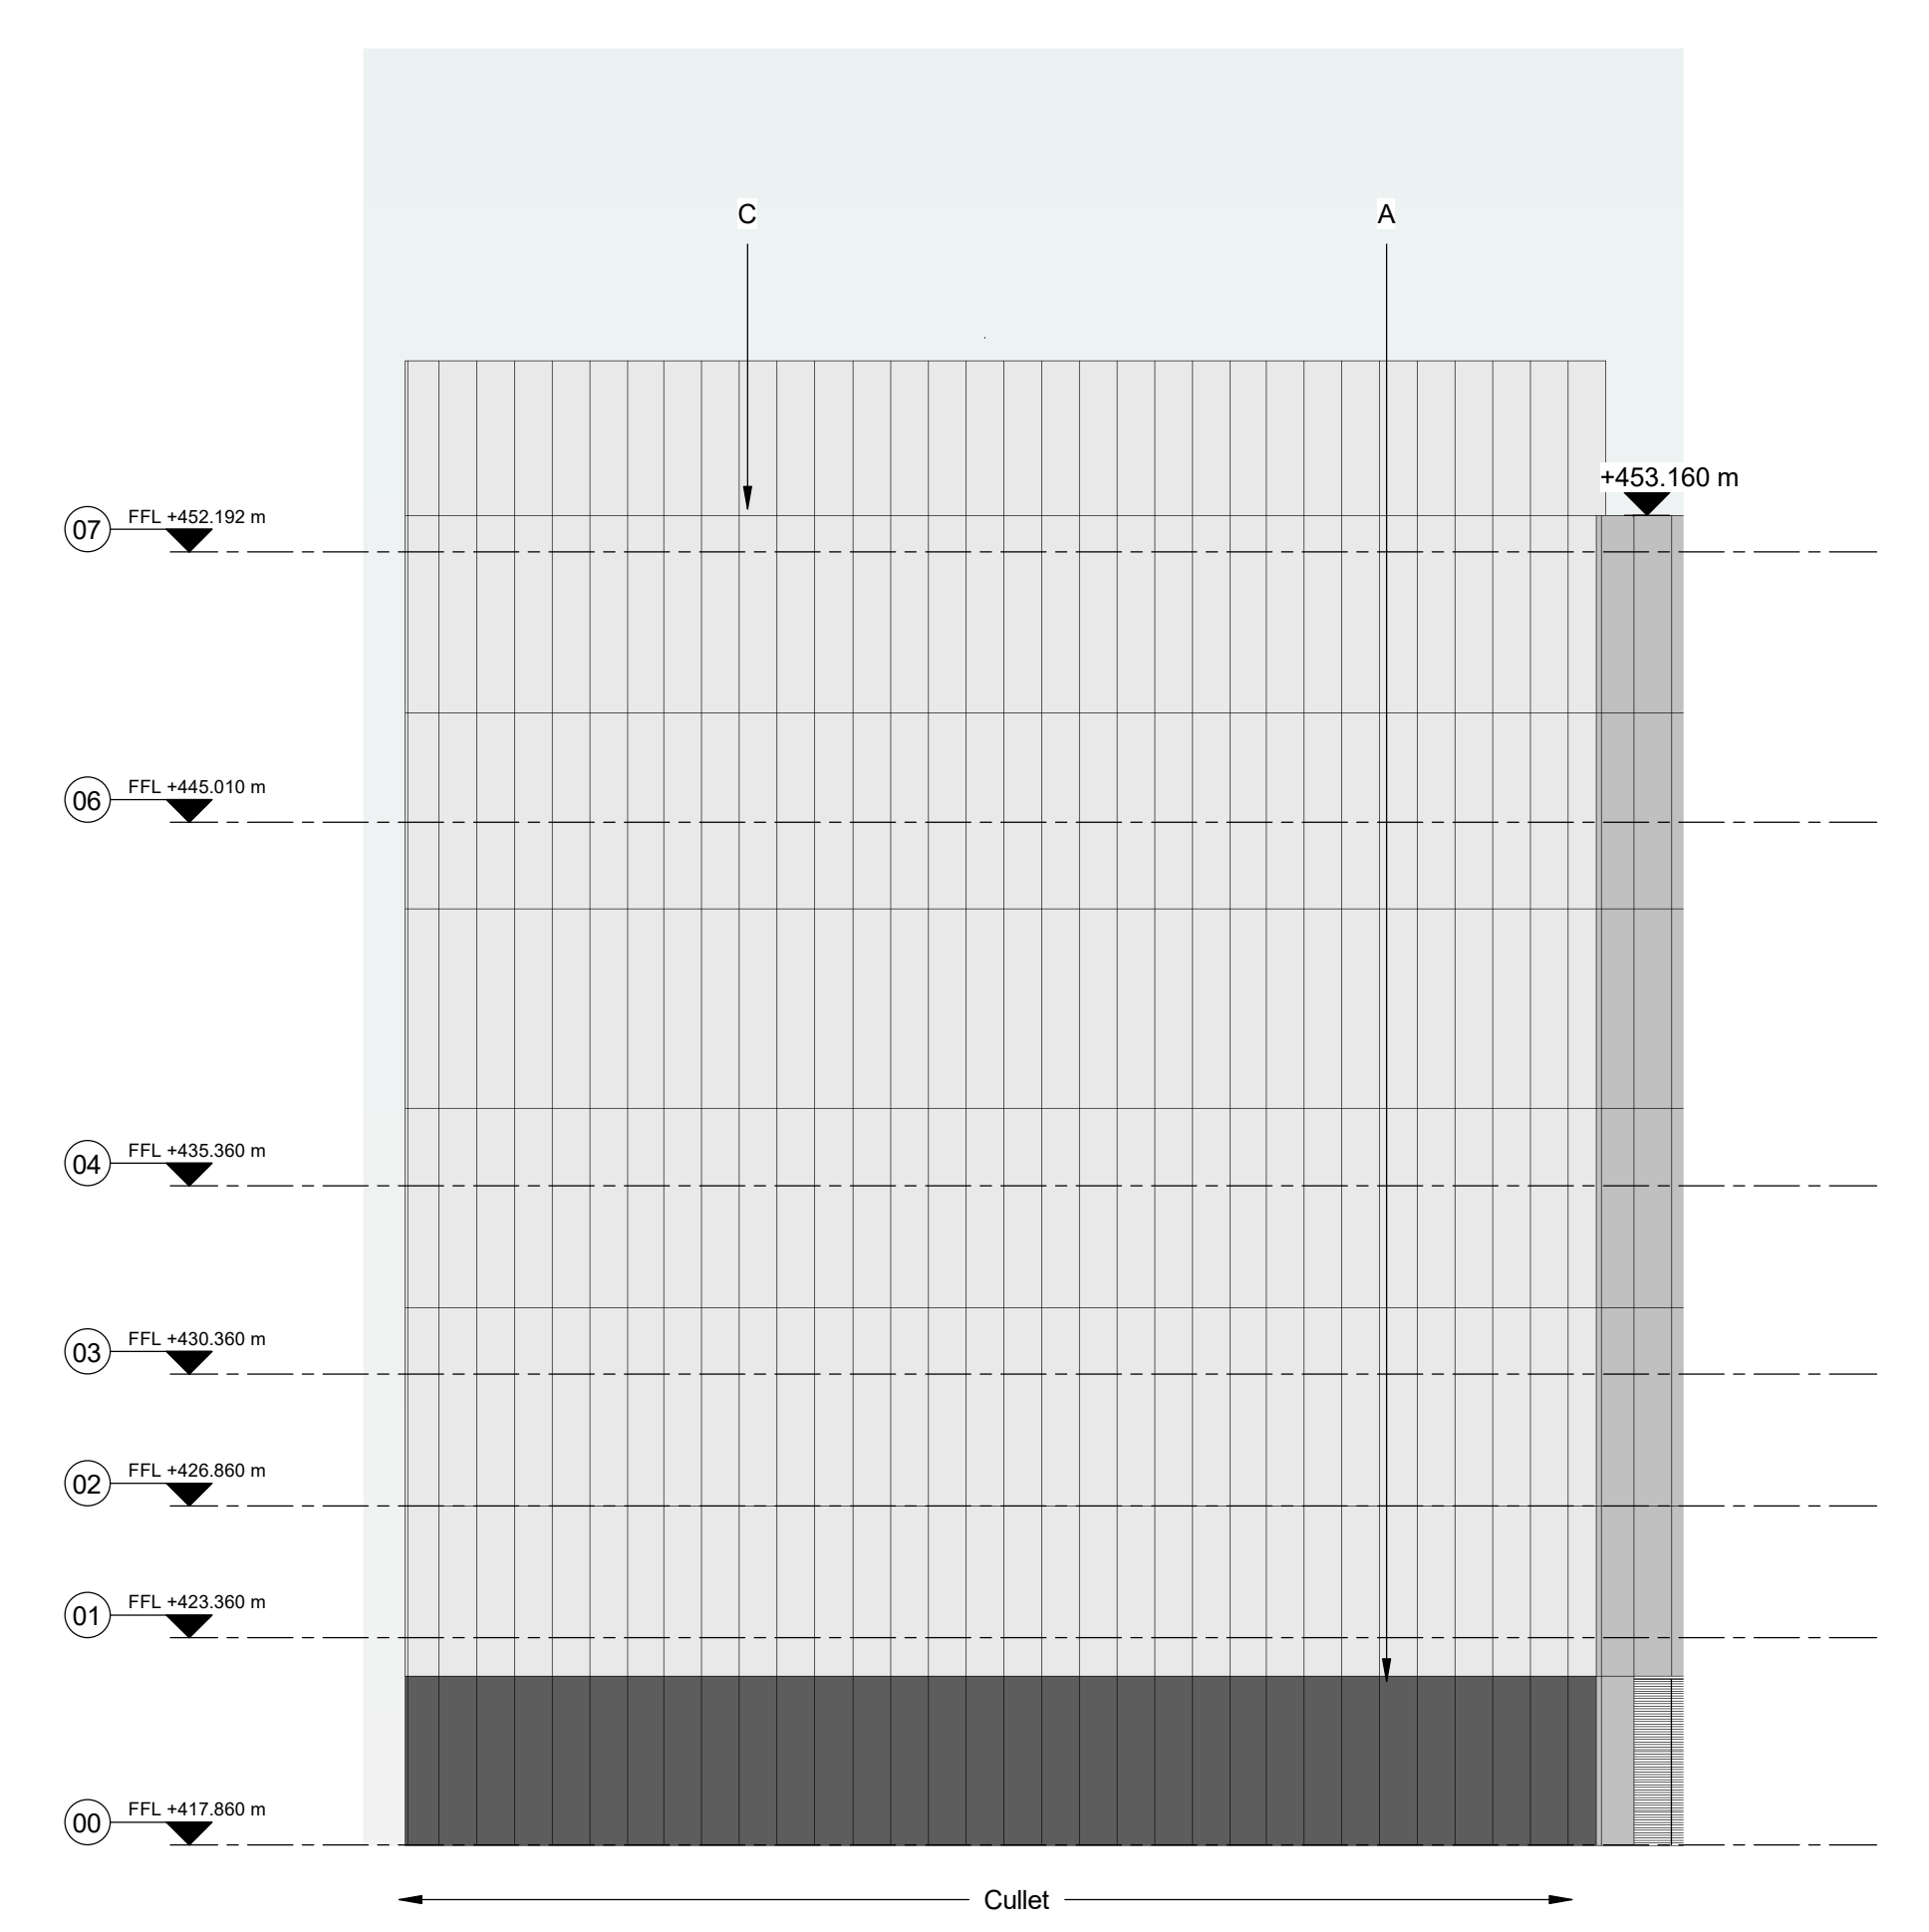


3 Elevation Cullet - South
1:200

- Key**
- Materials Types:**
- A Grey Coloured Concrete
 - B Glazing
 - C Grey Metal Panel
 - D Grey Reflective Metal Panel
 - E Grey Metal Louvres/perforated panels for ventilation
 - F Grey Metal Fins
 - G Fritted Glazing
 - H Concrete
 - I Metal Fence
 - J Metal Door
 - K Grey Metal Fins with Glazing Behind

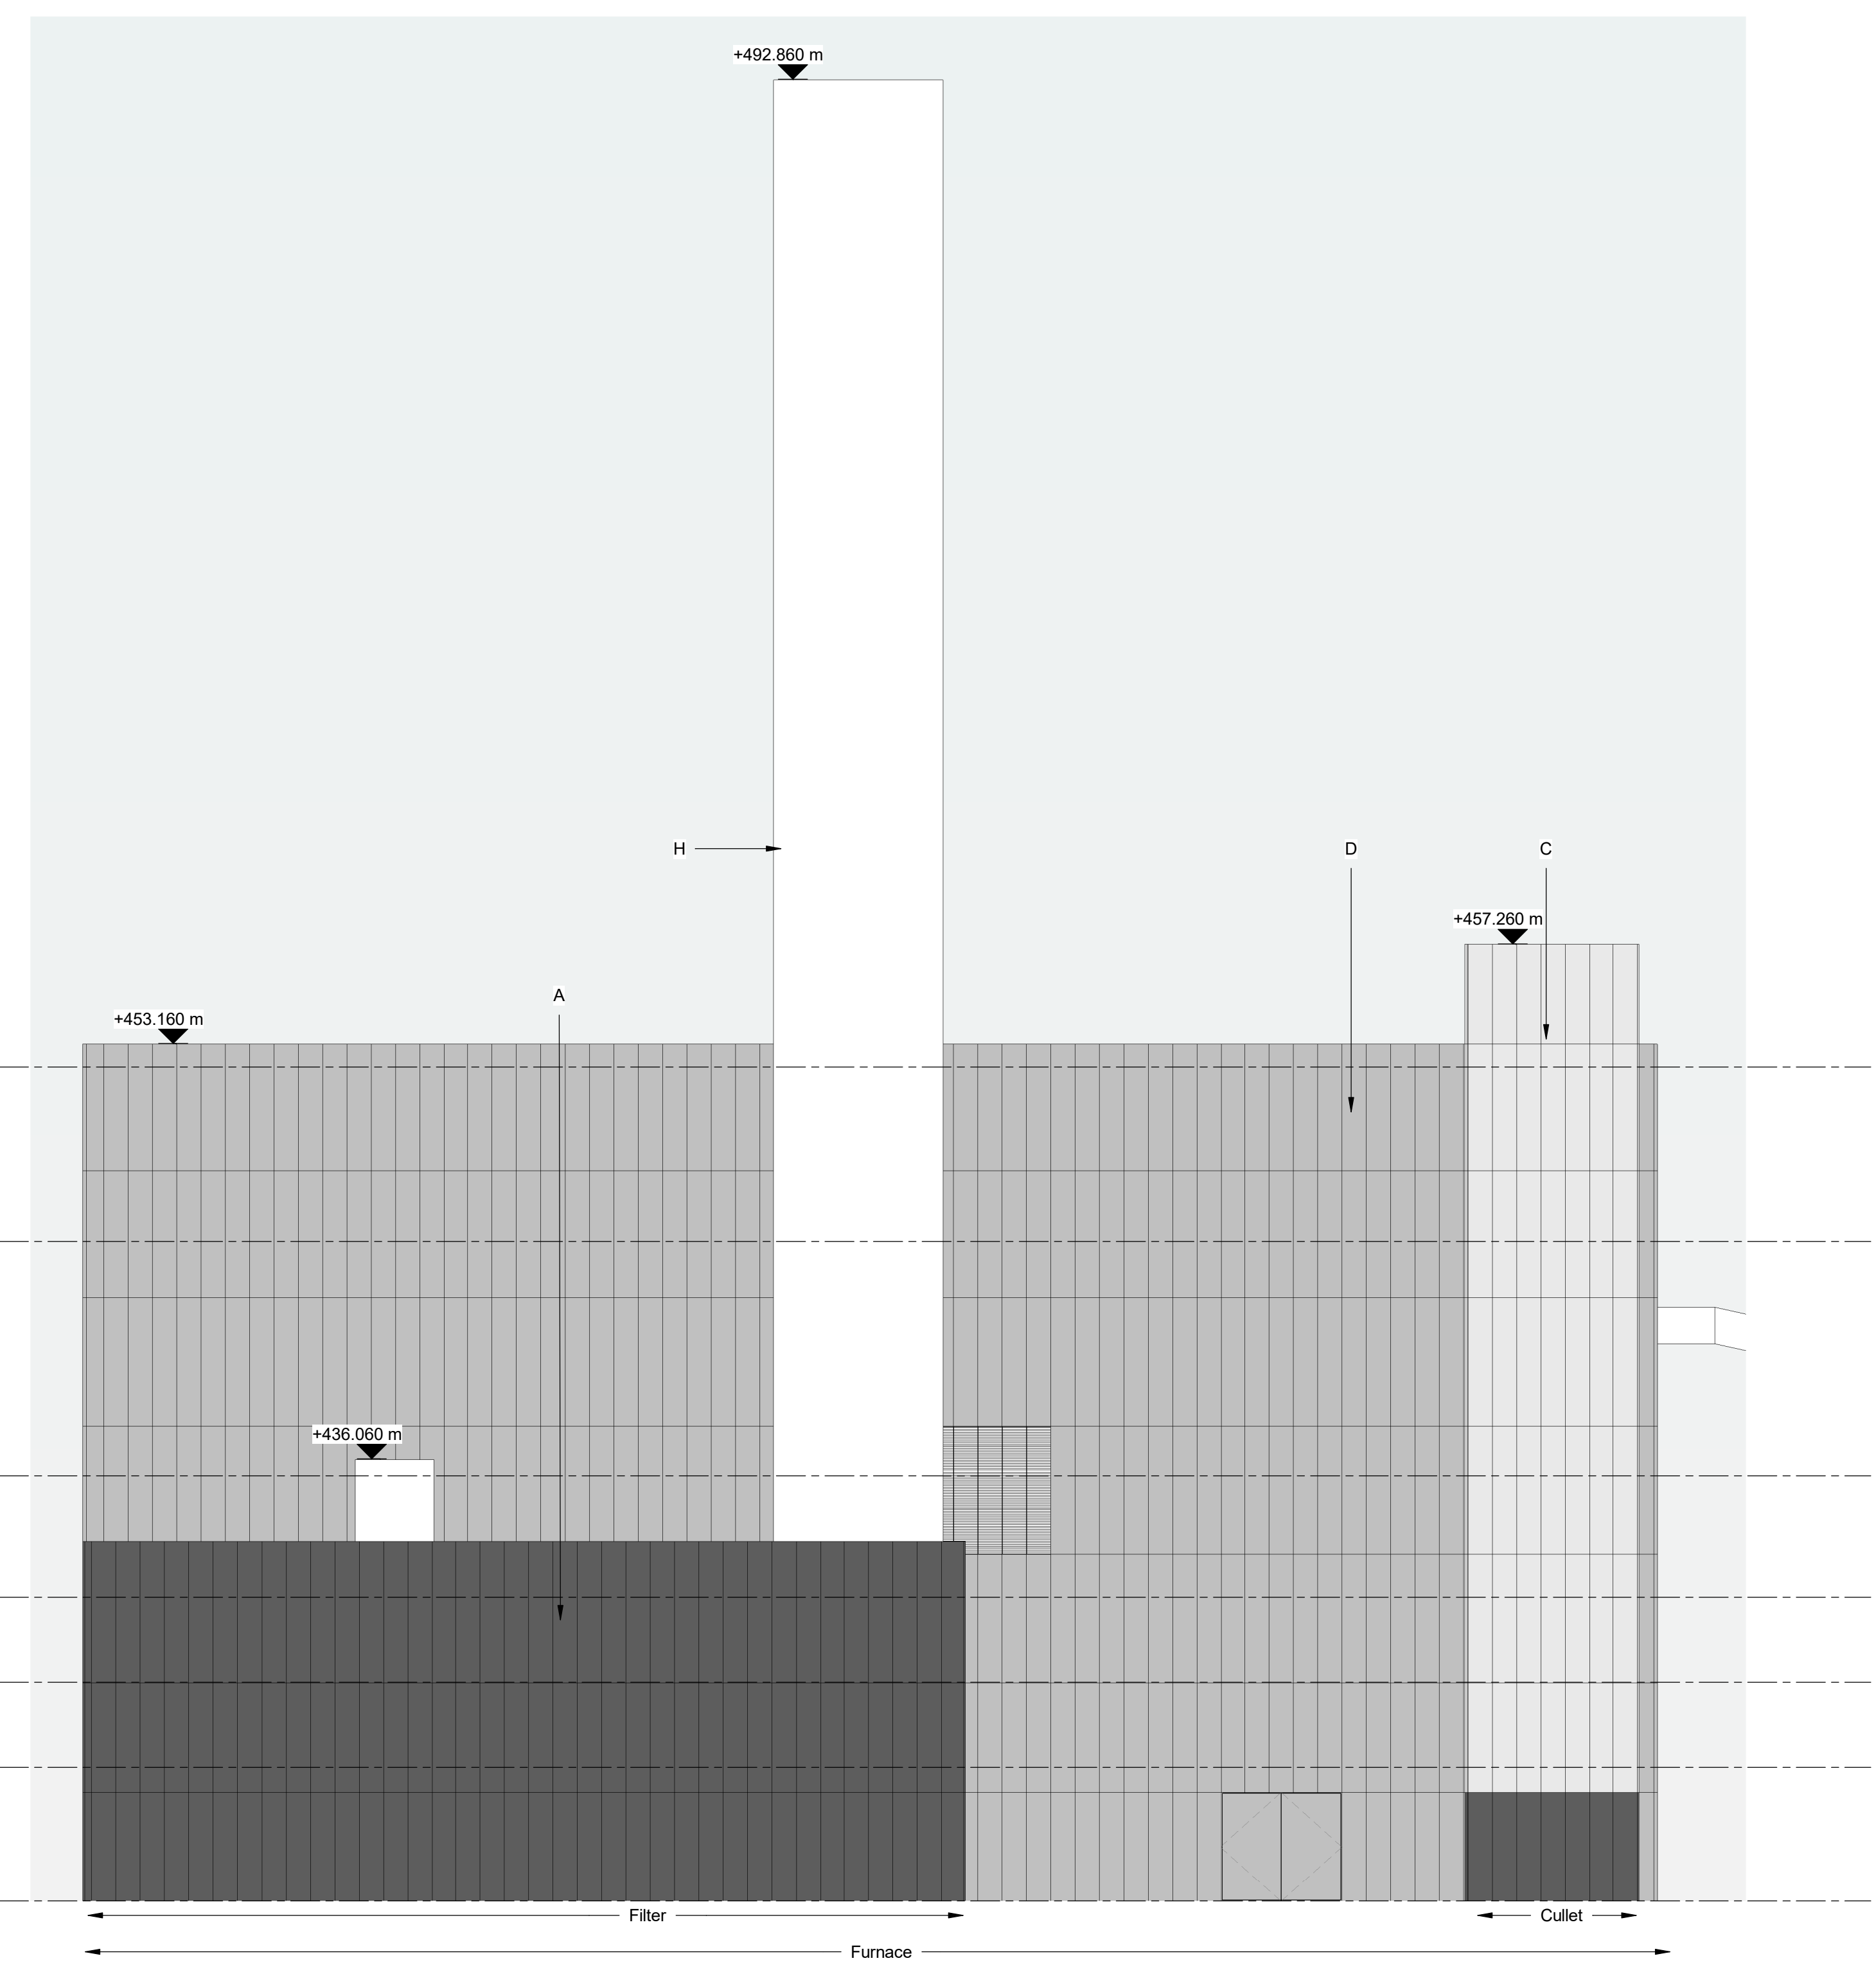

4 Elevation Filter & Cullet - West
1:200

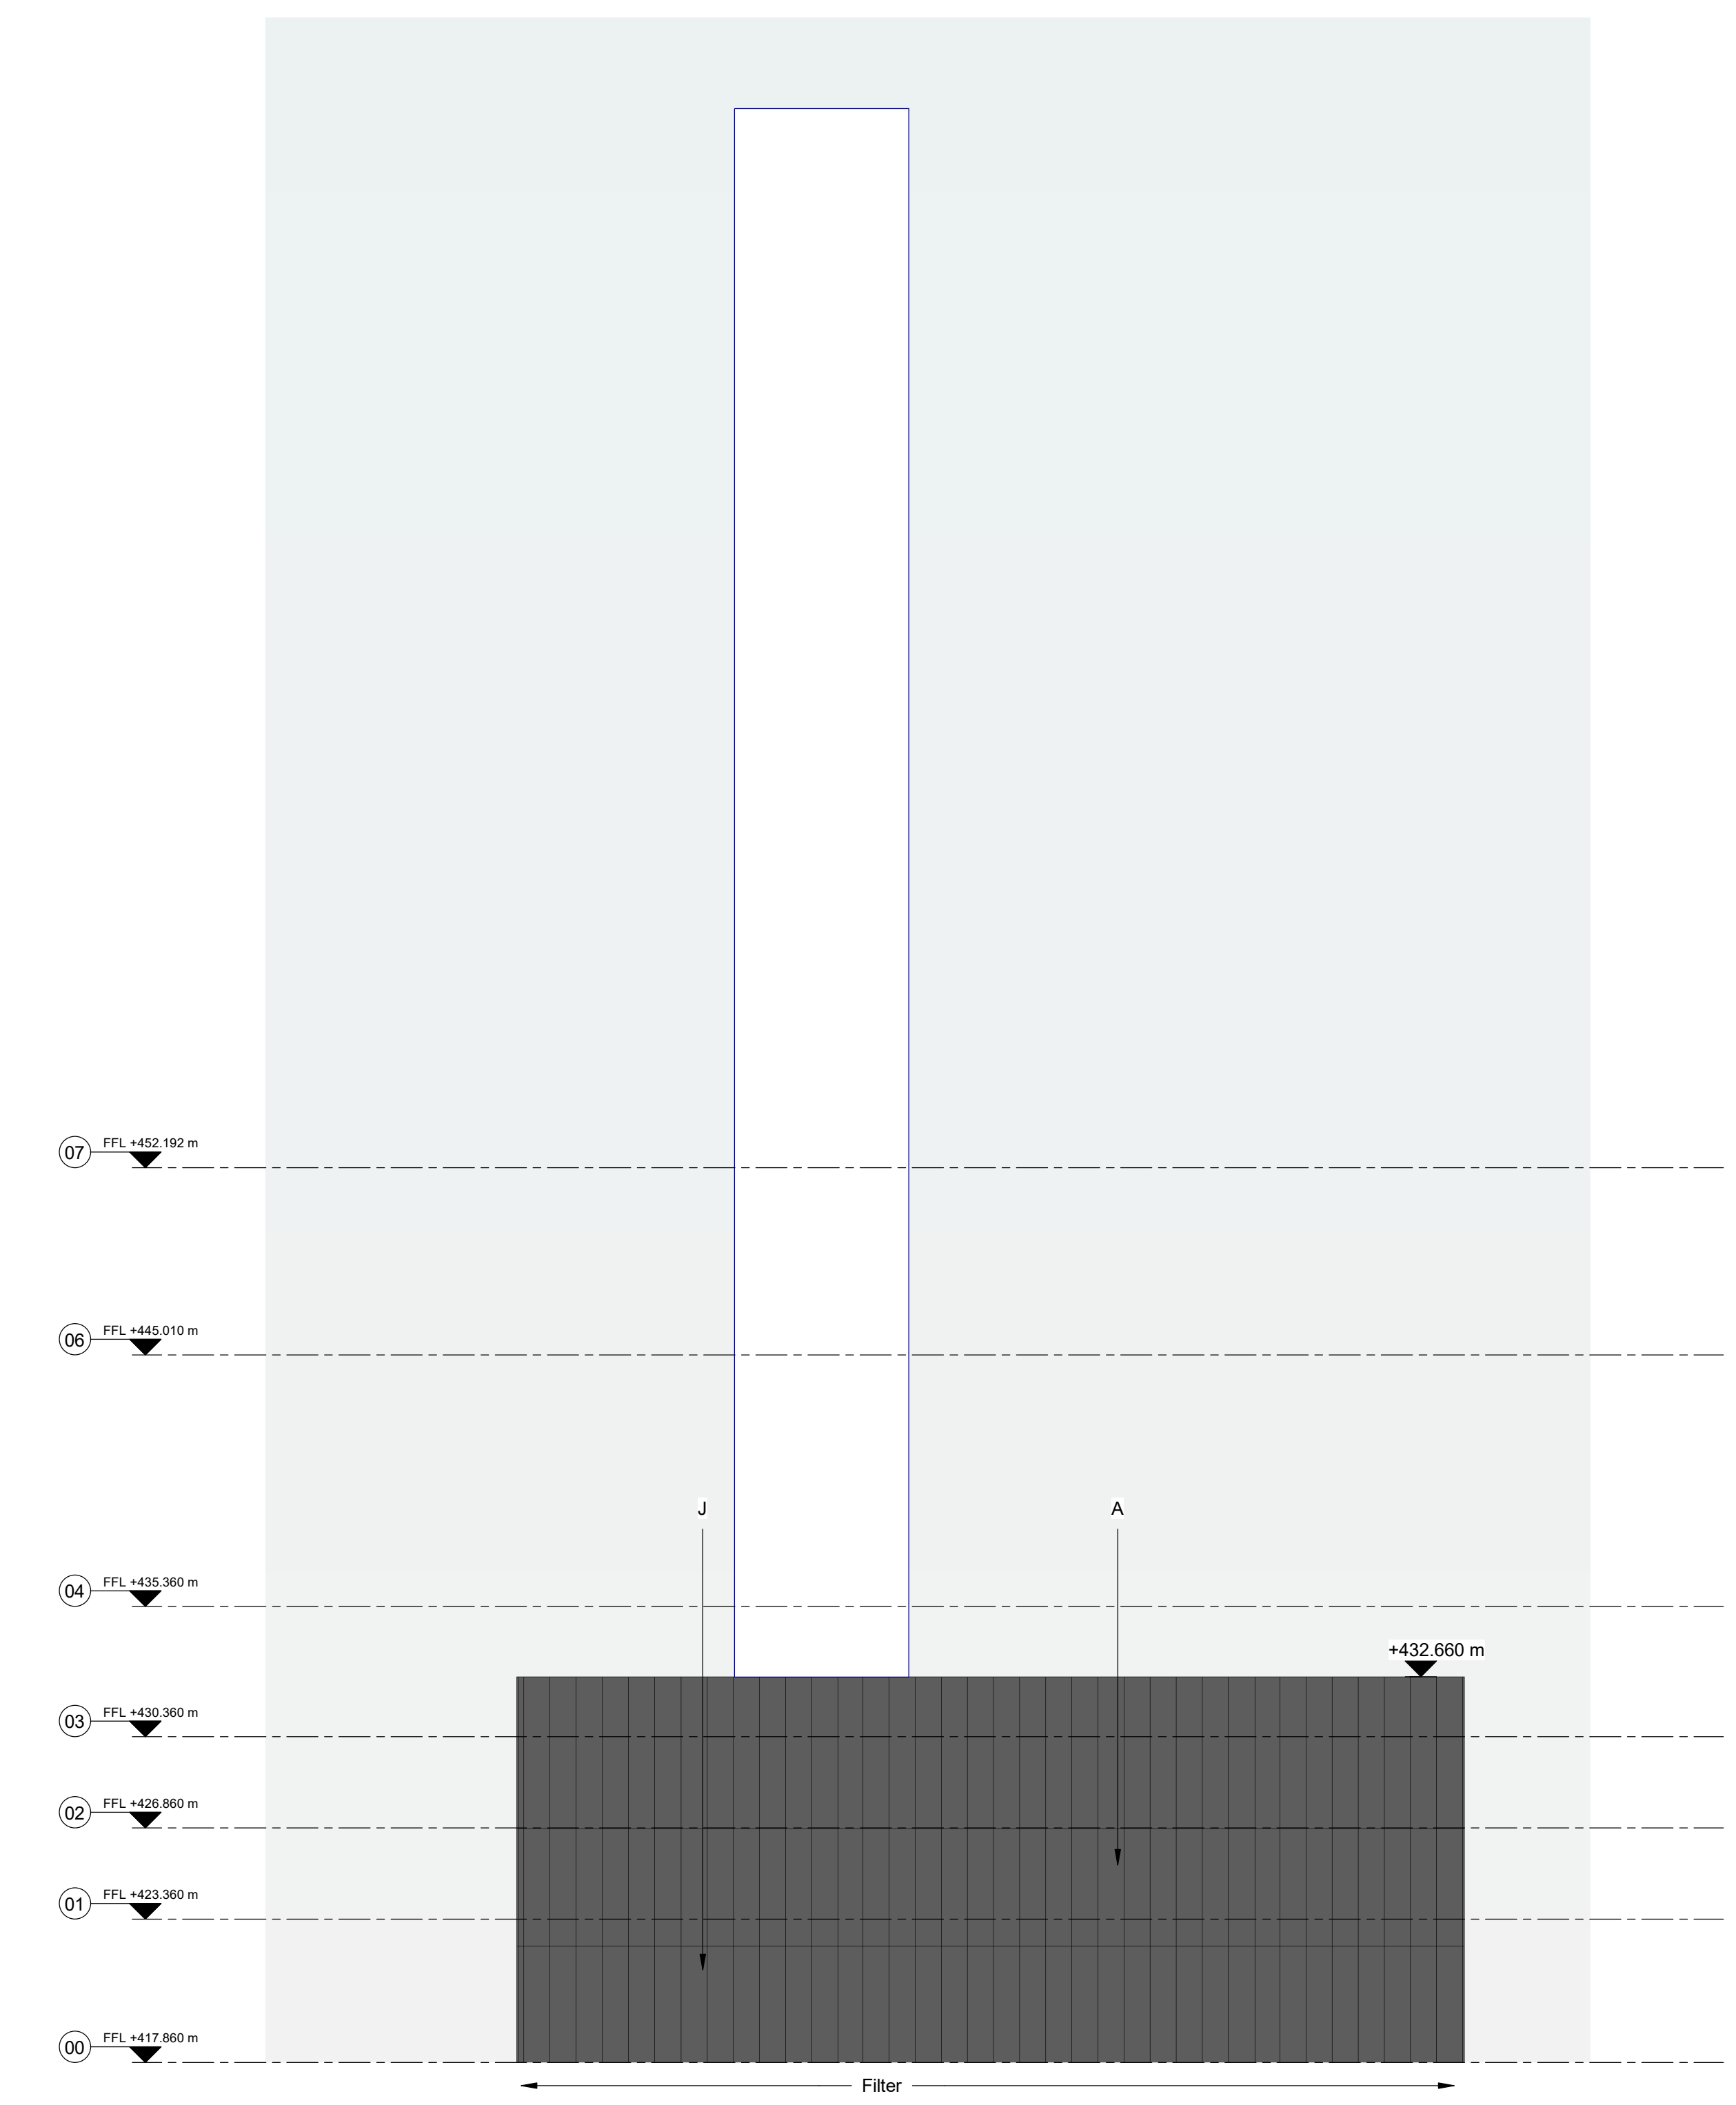

5 Elevation Filter - East
1:200


P02	16/09/21	Issued for Planning
P01	19/07/21	Issued for Planning
Issue	Date	

ARUP

13 Fenny Street
London EC1Y 4SD
Tel: +44 (0)20 7596 1511 Fax: +44 (0)20 7886 3824
www.arup.com

Client
CINER Glass Limited

Project Title
Dragon Glass Bottle Manufacturing Facility
Rassau Industrial Estate South Wales

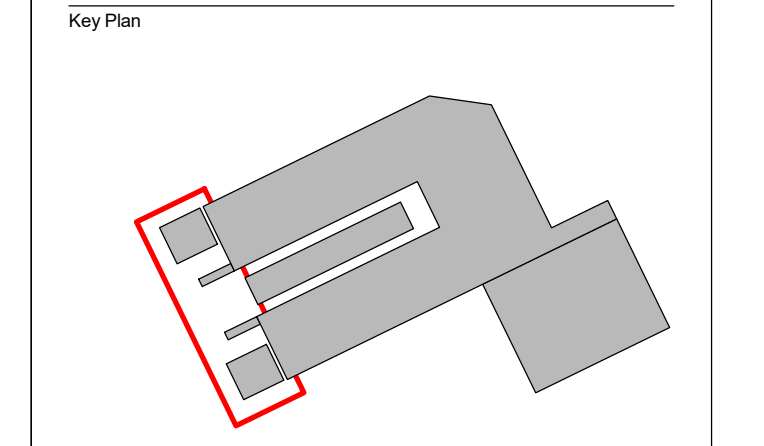

Drawing Title
Cullet & Filter Buildings
North, East, South, West
General Arrangement Elevations

Scale of A0	1:200	By / Check / Appd	ACR/PE/ME
Date	Architecture		
Status	Planning		

Arup Job No	273927	Rev	P02
© DRAGON-ARUP-XXXX-ZZ-DR-A-003218			

